


Materials Key:

- Dormer Cheeks: Hanging slate to match existing
- Dormer Pitched Roof: Slate to match existing
- Dormer Flat Roof: Roofing membrane / lead
- Doors: White painted timber to match existing
- Flashing: Lead to match existing

Do not use scaled dimensions from this drawing. All dimensions are to be verified and checked on site by the Main Contractor before the commencement of any shop drawings or work whatsoever, either on his behalf or for sub contractors or suppliers. All discrepancies are to be reported to the architect immediately. This drawing is to be read in conjunction with all related Architects, Engineers' and Specialist drawings and relevant information. This drawing is copyright of MARKTX Limited.

Revs:	MM	06/07/21
Rev A	Client meeting comments 15/06 & 29/06.	
Rev B	Client email / phonecall comments.	15/07/21

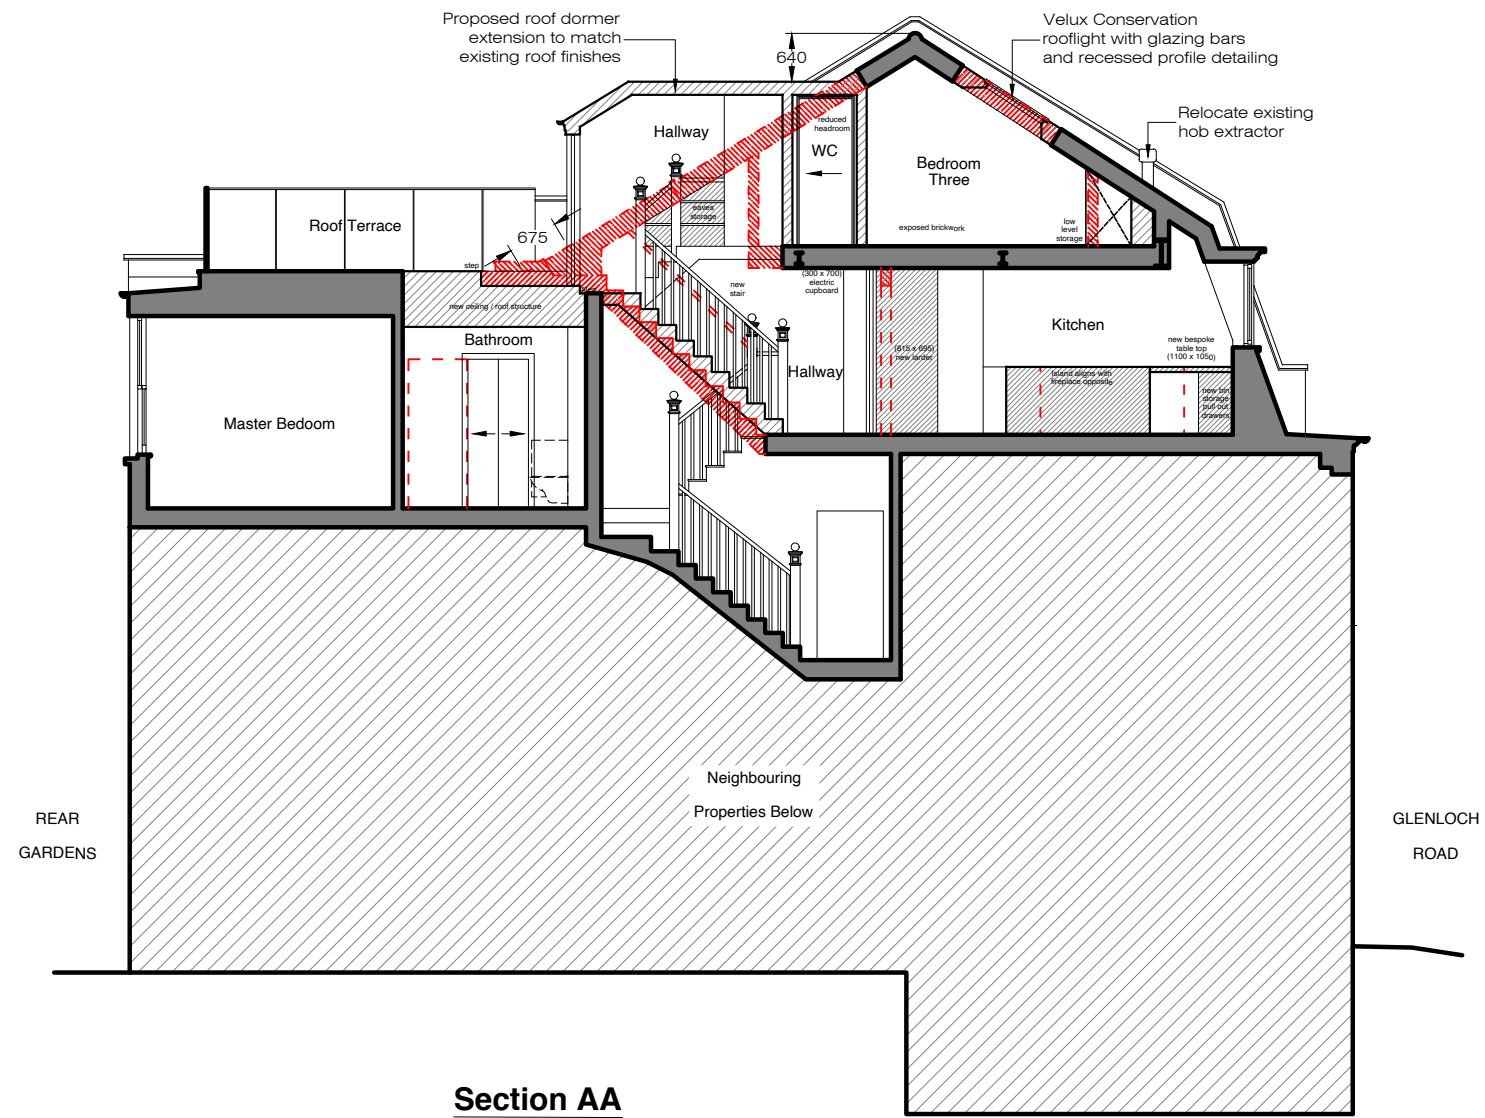

- Existing wall / structure
- Demolish / remove
- New wall / partition



PLANNING

Client:
Mr Woulfe

Project:
32 Glenloch Road, London

Drawing:
Proposed Section AA

Drawn: MM	Checked: MM
Date: Jun 21	Scale: 1:100 @ A3 1:50 @ A1

Drawing No:
2110_P04_Rev B