

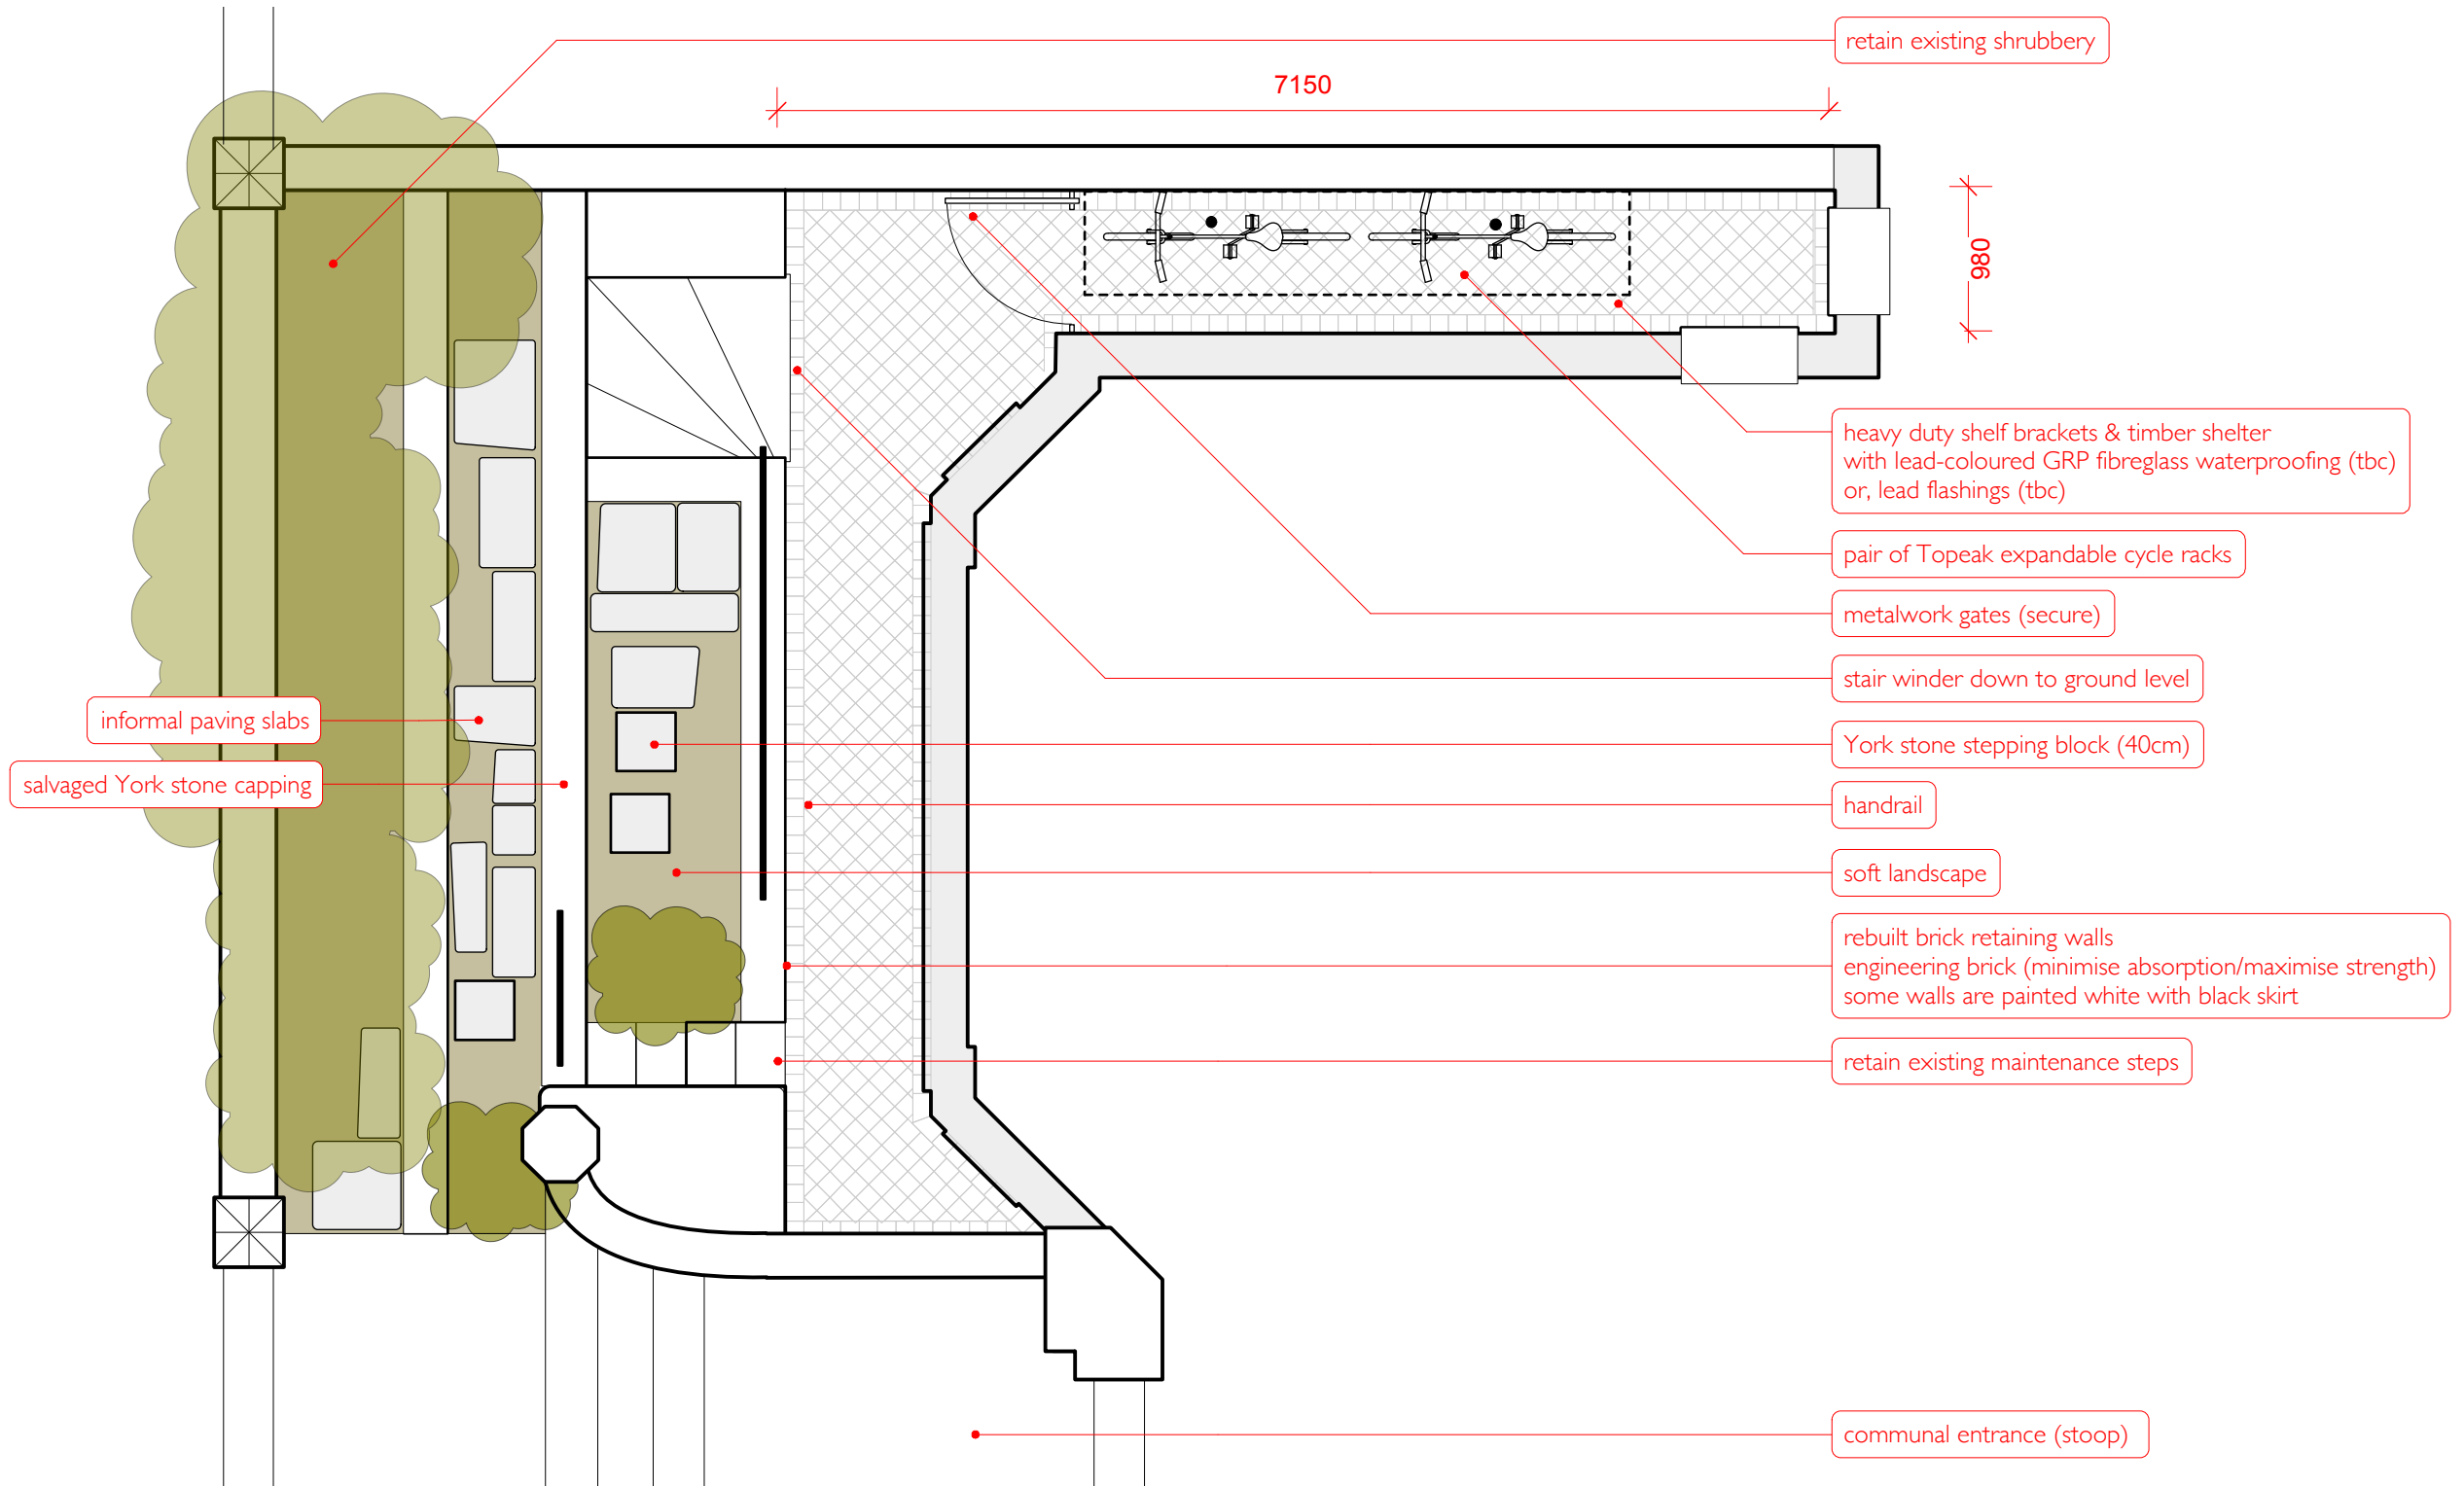


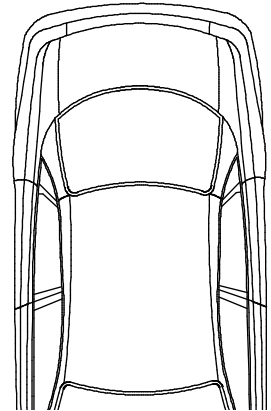

ETON AVENUE

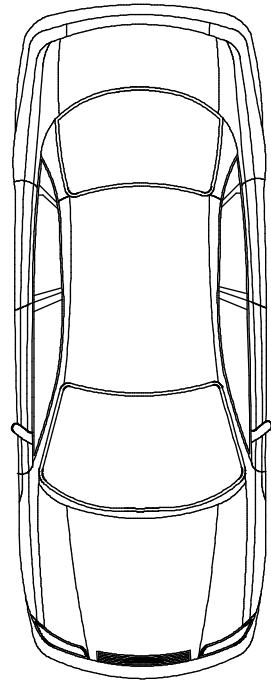

Revisions:

dwg no:	ETN2-LD-100	rev:	-
dwg:	Secure Cycle Storage plan	status:	for Planning
project:	59a Eton Avenue, NW3 3ET	scale:	1:50 @ A3
client:	Cornils & Gurova	drawn by:	PB
		date:	210726