



TYPICAL SECTION THROUGH PARAPET

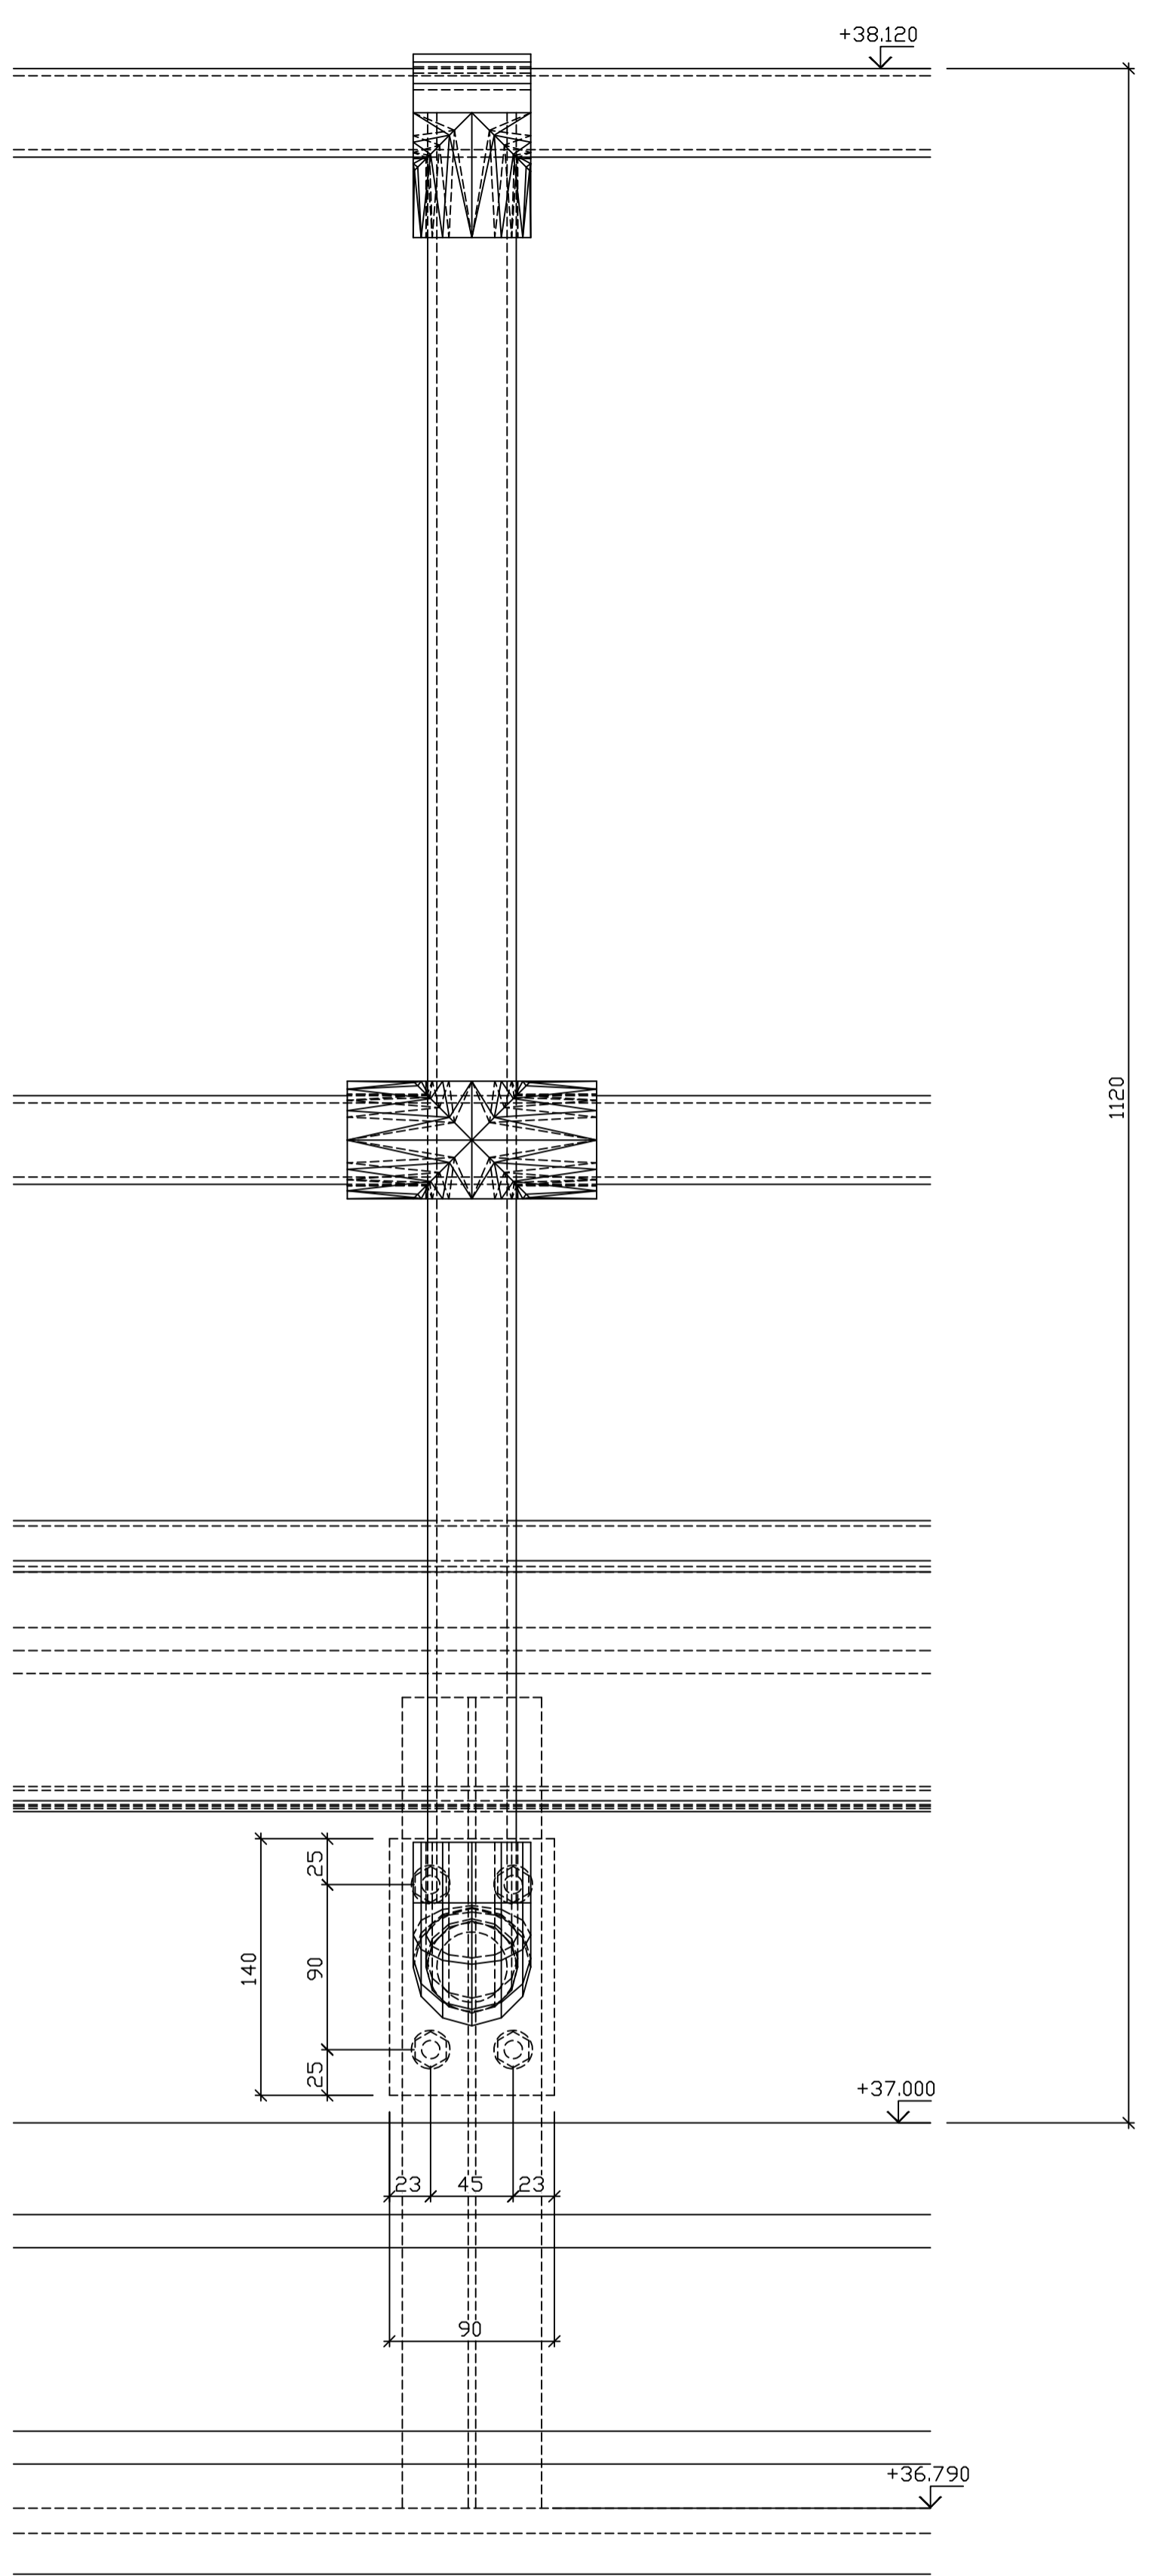

ELEVATION ON STANDARD FROM INSIDE

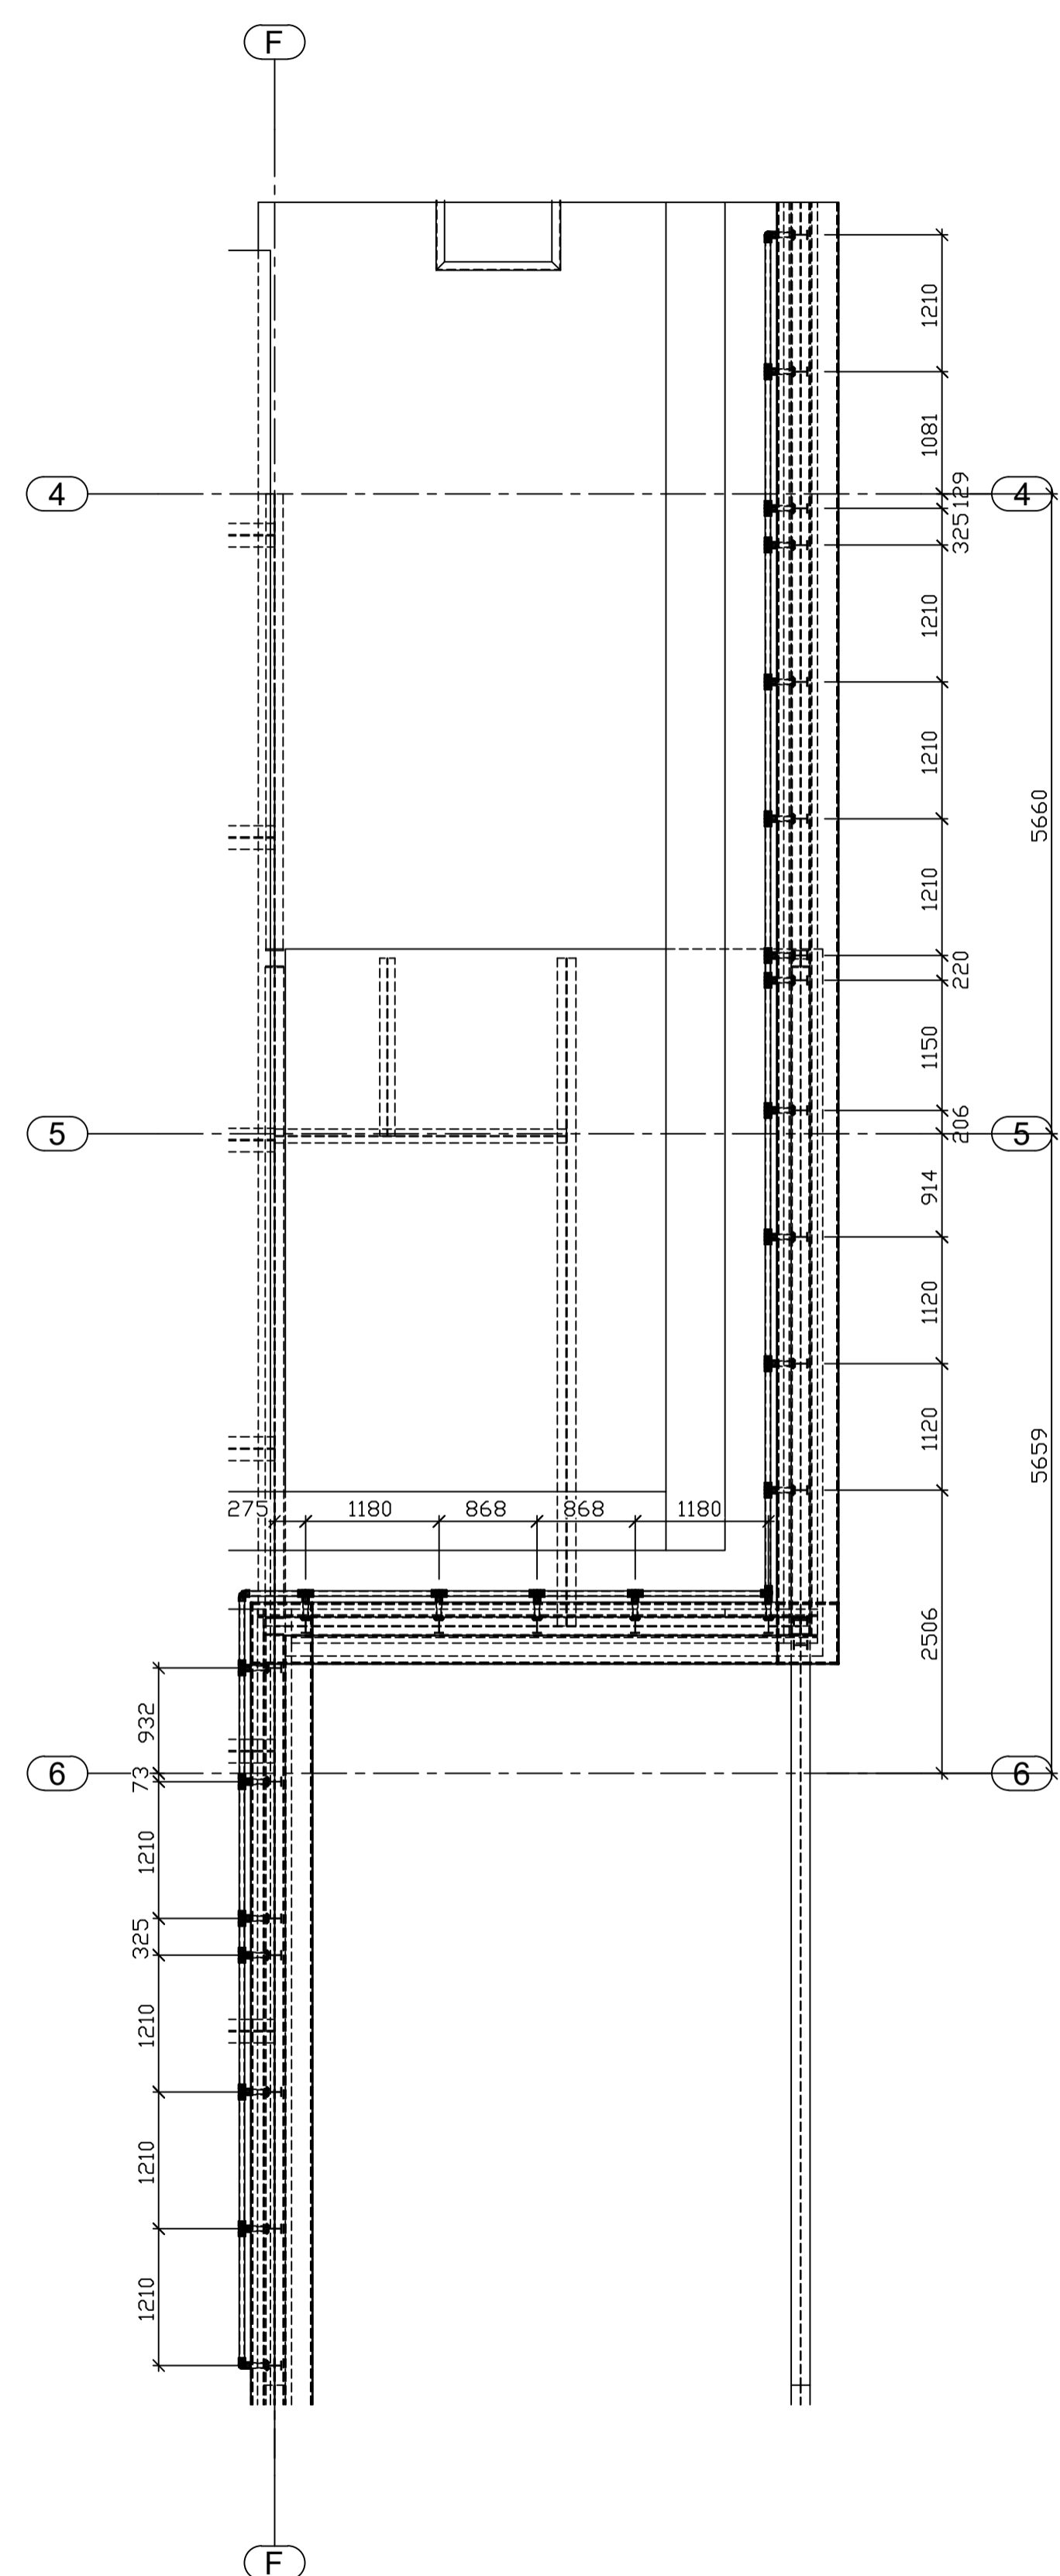

PLAN ON CURTAIN WALLING BALUSTRADE

THIS DRAWING HAS BEEN PRODUCED IN ACCORDANCE WITH A SITE SURVEY TAKEN ON . . . . . ANY VARIATIONS TO THE AREA MUST BE NOTIFIED IN WRITING . FAILURE TO DO SO MAY RESULT IN COST AND PROGRAM IMPLICATIONS.

**TOLERANCE**  
MANUFACTURE TOLERANCE:- ±3mm INSTALLATION TOLERANCE :- ±6mm

**CDM REGULATIONS**  
UNLESS NOTED OTHERWISE, PAD (THE DESIGNER) HAS NOT IDENTIFIED ANY SIGNIFICANT RISKS ASSOCIATED WITH THE DESIGN INTENT SHOWN ON THIS DRAWING WHICH COULD NOT BE MANAGED SAFELY BY A COMPONENT CONTRACTOR.

WHERE PAD HAVE IDENTIFIED RISKS BELOW, REFER TO THE PROJECT RISK ASSESSMENT.

ELEMENT	IDENTIFIED HAZARDS
MANUAL HANDLING	FIXERS MUST BE SUITABLE EXPERIENCED IN HANDLING OF SUCH ITEMS AND EMPLOY LIFTING METHODS APPROPRIATE TO THE TASK. REFER TO THE METHOD STATEMENT & RISK ASSESSMENT
WORKING AT HEIGHT	ACCESS AND WORKING PLATFORMS MUST BE TO THE STANDARD REQUIRED BY THE CURRENT LEGISLATION. REFERENCE MUST ALWAYS BE MADE TO THE METHOD STATEMENT AND APPROPRIATE ASSESSMENTS.

WHERE THE ABOVE BOX IS BLANK - NO UNUSUAL RISKS HAVE BEEN IDENTIFIED.

THIS DRAWING IS TO BE READ IN CONJUNCTION WITH ALL OTHER RELEVANT DRAWINGS AND DISCREPANCIES NOTIFIED TO THE ORIGINATOR.

MAX COMPONENT CHARACTERISTICS	SIZE: ??M LONG DESCRIPTION: DESCRIPTION	WEIGHT: ?? TONNES
TORQUE SETTINGS	TYPE	SETTING
	DESCRIPTION	?? Nm

POO	20/05/2021	FOR APPROVAL	WY
Index	Date	Description	Author

REVISIONS

CURRENT DRAWING STATUS

**CE**  
BS EN 1090-1: 2009 + A1:2011

IF IN DOUBT ASK / DO NOT SCALE

WELD DETAILS  
6mm FILLET WELD UNLESS NOTED OTHERWISE

EXECUTION CLASS  
EXEC 1  EXEC 2  EXEC 3   
to BS EN 1090-2:2009 CE Version to BS EN 1090-2:2009 CE Version to BS EN 1090-2:2009 CE Version

MATL: ALL MILD STEEL GRADE S275JR U.N.O.

FINISH: GALVANISED TO BS EN ISO 1461 PAINTED BLACK

THIS DRAWING IS THE COPYRIGHT OF PAD CONTRACTS LIMITED AND MAY NOT BE REPRODUCED WITHOUT WRITTEN CONSENT.

GA & TYPICAL DETAILS OF CURTAIN WALLING BALUSTRADE LEVEL 03

Lendlease 357  
Camden Town Hall  
Camden Town Hall

ARCHITECTURAL METALWORK SPECIALISTS

**PAD CONTRACTS LIMITED**  
120 BROOKER ROAD  
WALTHAM ABBEY,  
ESSEX EN9 1JH.

T:01992 767676 F:01992 714226 www.padcontracts.co.uk

DRAWN	WY	DATE	24/05/2021
CHKD	RFD	SCALE	As Noted

DRG No.	REV.
CTH-PAD-L03-DR-34-X-038	P00