



PLAN VIEW ON TERRACE 03 BALUSTRADE

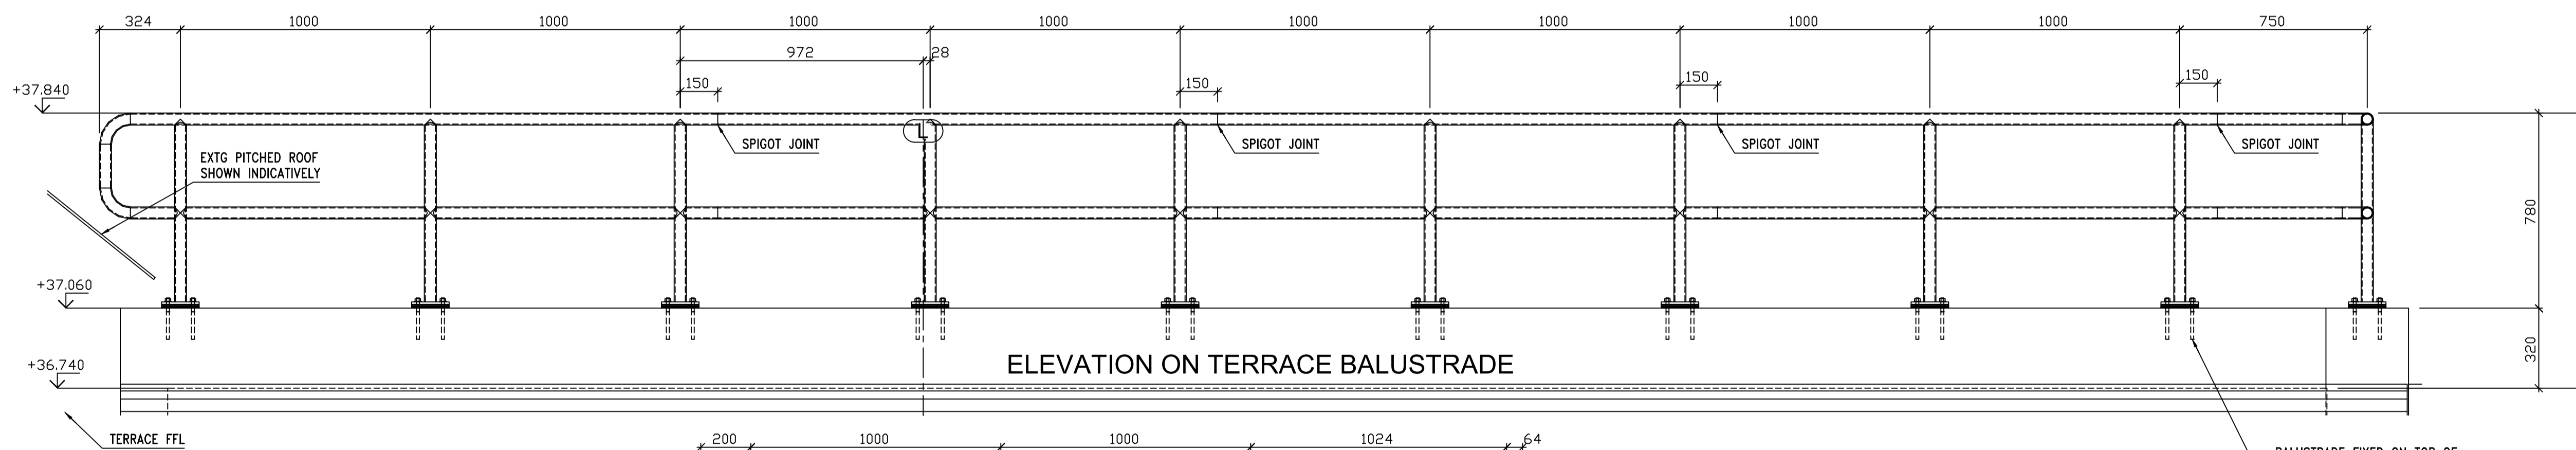

ELEVATION ON TERRACE BALUSTRADE

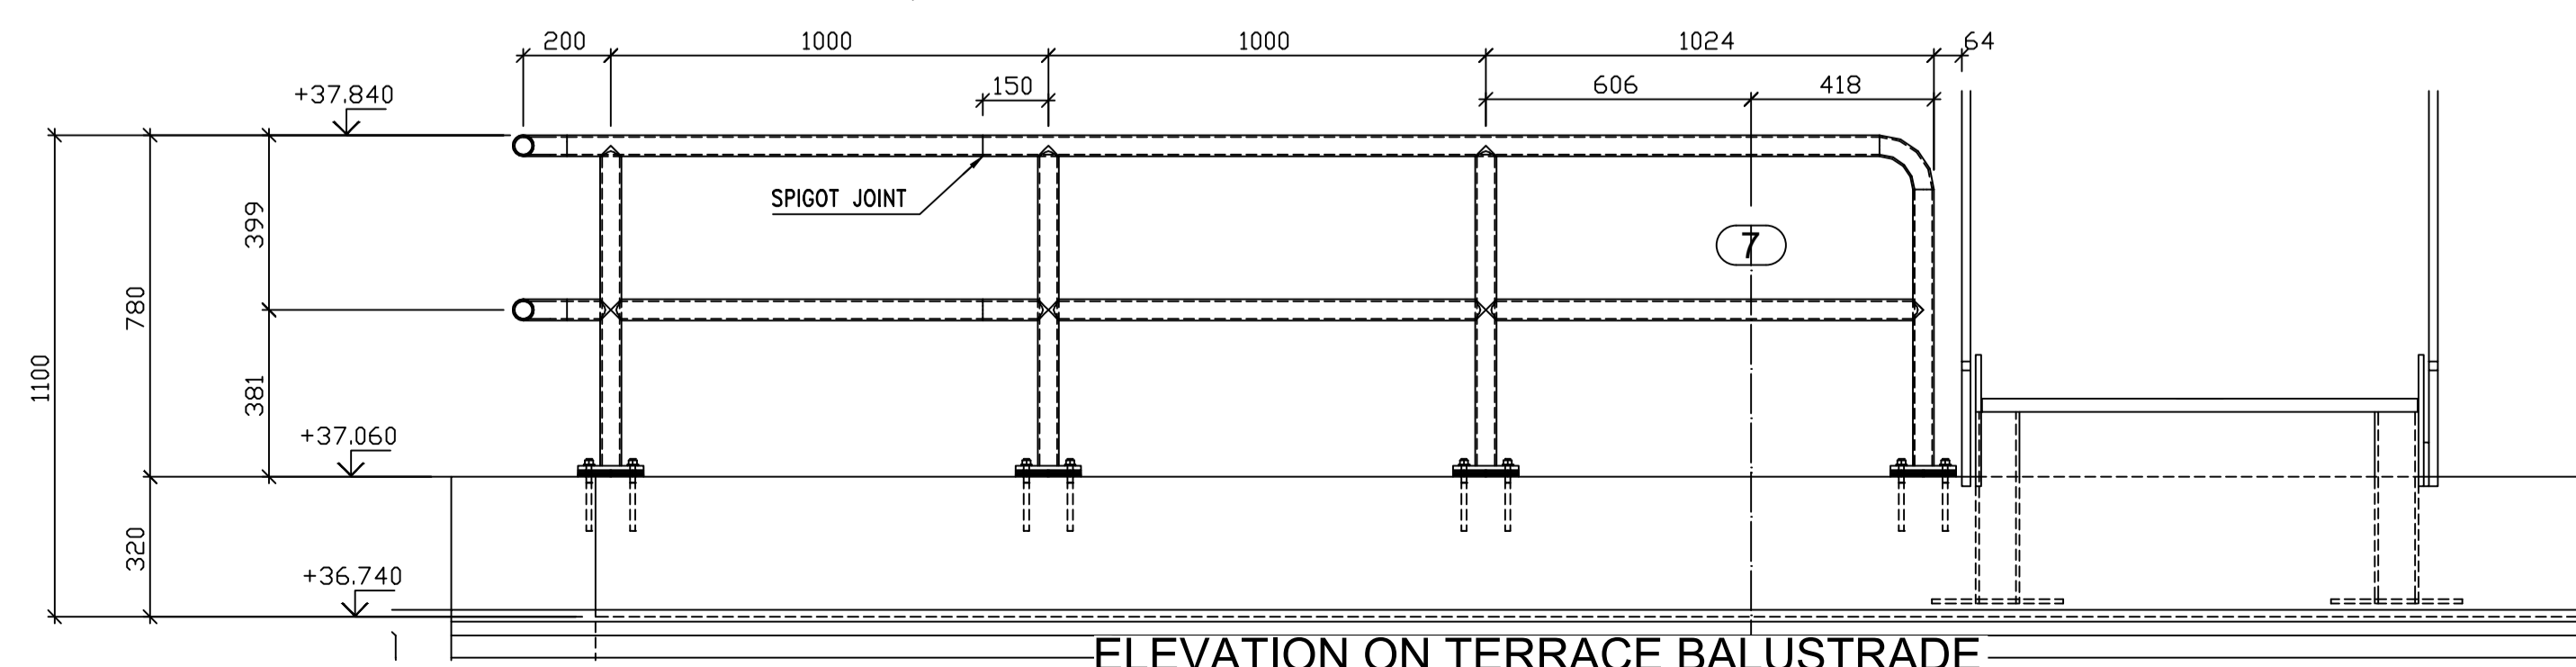

ELEVATION ON TERRACE BALUSTRADE

BALUSTRADE CONSISTS OF Ø48.3 CHS WITH 150x150x10mm BASEPLATES FIXED INTO CONCRETE UPSTAND WITH 4No M12 RESIN ANCHORS

TYPICAL DETAILS SHOWN ON DRG CTH-PAD-RF-DR-34-X-033

THIS DRAWING HAS BEEN PRODUCED IN ACCORDANCE WITH A SITE SURVEY TAKEN ON . . . ANY VARIATIONS TO THE AREA MUST BE NOTIFIED IN WRITING . FAILURE TO DO SO MAY RESULT IN COST AND PROGRAM IMPLICATIONS.

TOLERANCE
MANUFACTURE TOLERANCE:- ±3mm INSTALLATION TOLERANCE :- ±6mm

CDM REGULATIONS
UNLESS NOTED OTHERWISE, PAD (THE DESIGNER) HAS NOT IDENTIFIED ANY SIGNIFICANT RISKS ASSOCIATED WITH THE DESIGN INTENT SHOWN ON THIS DRAWING WHICH COULD NOT BE MANAGED SAFELY BY A COMPONENT CONTRACTOR.

WHERE PAD HAVE IDENTIFIED RISKS BELOW, REFER TO THE PROJECT RISK ASSESSMENT.

ELEMENT	IDENTIFIED HAZARDS
MANUAL HANDLING	FIXERS MUST BE SUITABLE EXPERIENCED IN HANDLING OF SUCH ITEMS AND EMPLOY LIFTING METHODS APPROPRIATE TO THE TASK. REFER TO THE METHOD STATEMENT & RISK ASSESSMENT
WORKING AT HEIGHT	ACCESS AND WORKING PLATFORMS MUST BE TO THE STANDARD REQUIRED BY THE CURRENT LEGISLATION. REFERENCE MUST ALWAYS BE MADE TO THE METHOD STATEMENT AND APPROPRIATE ASSESSMENTS.

WHERE THE ABOVE BOX IS BLANK - NO UNUSUAL RISKS HAVE BEEN IDENTIFIED.

THIS DRAWING IS TO BE READ IN CONJUNCTION WITH ALL OTHER RELEVANT DRAWINGS AND DISCREPANCIES NOTIFIED TO THE ORIGINATOR.

MAX COMPONENT CHARACTERISTICS	SIZE: ??M LONG DESCRIPTION DESCRIPTION	WEIGHT: ?? TONNES

TORQUE SETTINGS	TYPE	SETTING
	DESCRIPTION	?? Nm

P00	21/05/2021	FOR APPROVAL	WY
Index	Date	Description	Author

REVISIONS

CURRENT DRAWING STATUS

CE
BS EN 1090-1: 2009 + A1:2011

IF IN DOUBT ASK / DO NOT SCALE

WELD DETAILS
6mm FILLET WELD UNLESS NOTED OTHERWISE

EXECUTION CLASS
EXEC 1 EXEC 2 EXEC 3
to BS EN 1090-1:2009 CE Version to BS EN 1090-2:2011

MATERIAL: ALL STEELWORK GRADE S275JR U.N.O

FINISH: GALVANISED TO BS EN ISO 1461 PAINTED BLACK

TERRACE BALUSTRADE TO MATCH EXISTING BALUSTRADE TERRACE 03

LEND LEASE 357

Camden Town Hall

ARCHITECTURAL METALWORK SPECIALISTS

PAD CONTRACTS LIMITED
120 BROOKER ROAD WALTHAM ABBEY, ESSEX EN9 1JH.

T:01992 767676 F:01992 714226 www.padcontracts.co.uk

DRAWN	WY	DATE	21/05/2021
CHKD	RFD	SCALE	As Noted

DRG No: CTH-PAD-RF-DR-34-X-039 REV. P00