


No EXISTING LONG SECTION - Demolition indicated with a hatch
SCALE: 1:50

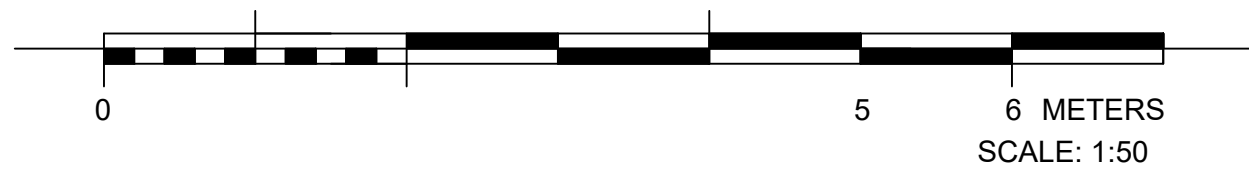

REVISIONS:		
NO.	DATE	DESCRIPTION
1	08.07.2021	PLANNING SUBMISSION
2		
3		
4		
5		
6		
7		
8		
9		
10		

STUDIO LATTICE ARCHITECTS

1 CARDINAL AVENUE, KINGSTON UPON THAMES, KT2 8QX
T: +44 (0)20 857 261 E: info@studiolattice.com W: www.studiolattice.com

PROJECT TITLE
37 ARLINGTON ROAD
DRAWING TITLE
EXISTING LONG SECTION

DATE: 08.07.2021	SCALE & PAPER SIZE: 1:50@A2
PROJECT ARL	DRAWING 200X
	REVISION P1