


⊘ EXISTING SIDE ELEVATION NORTH- Demolition indicated with a hatch
SCALE: 1:50

THIS DRAWING IS THE COPYRIGHT OF STUDIO LATTICE ARCHITECTS.
THE CONTRACTOR IS RESPONSIBLE FOR CHECKING CONDITIONS,
DIMENSIONS, TOLERANCES AND REFERENCES ON SITE INSPECTION.
ANY DISCREPANCY TO BE VERIFIED WITH THE ARCHITECT BEFORE
PROCEEDING WITH THE WORK.
WHERE AN ITEM IS COVERED BY DRAWINGS TO DIFFERENT SCALES,
THE LARGER SCALE DRAWING IS TO BE WORKED TO.
DO NOT SCALE DRAWING. FIGURED DIMENSIONS TO BE WORKED TO
ON WALL CASES.

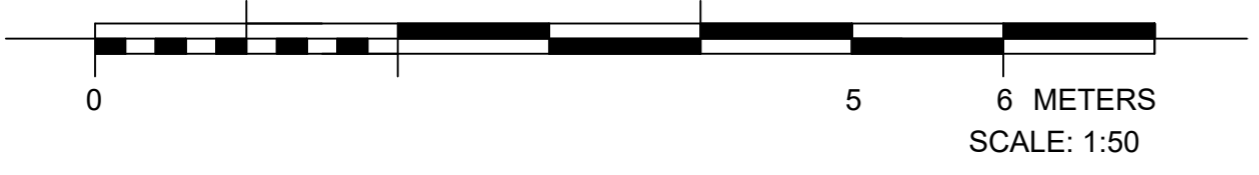

REVISIONS:		
NO.	DATE	DESCRIPTION
1	08.07.2021	PLANNING SUBMISSION

STUDIO LATTICE ARCHITECTS
1 GARDEN AVENUE, KINGSTON UPON THAMES, KT5 9JG
T: +44 (0)20 937 2611 E: info@studiolattice.com W: www.studiolattice.com

PROJECT TITLE: 37 ARLINGTON ROAD
DRAWING TITLE: EXISTING SIDE ELEVATION NORTH

DATE: 08.07.2021
SCALE & PAPER SIZE: 1:50@A2

PROJECT	ARL	DRAWING	302X	REVISION	P1
---------	-----	---------	------	----------	----