


No EXISTING SIDE ELEVATION SOUTH - Demolition indicated with a hatch  
SCALE: 1:50

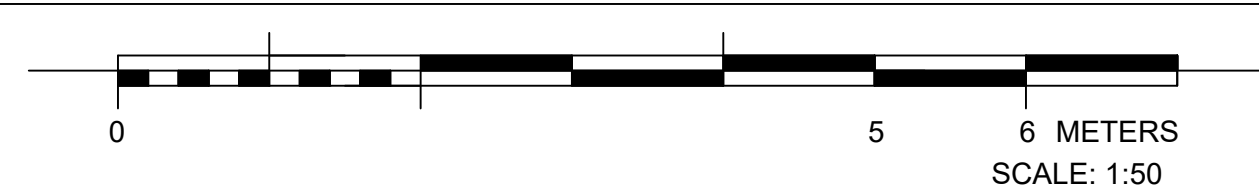

THIS DRAWING IS THE COPYRIGHT OF STUDIO LATTICE ARCHITECTS.  
THE CONTRACTOR IS RESPONSIBLE FOR CHECKING CONDITIONS,  
DIMENSIONS, TOLERANCES AND REFERENCES ON SITE INSPECTION.  
ANY DISCREPANCY TO BE VERIFIED WITH THE ARCHITECT BEFORE  
P R O C E E D I N G W I T H T H E W O R K .  
WHERE AN ITEM IS COVERED BY DRAWINGS TO DIFFERENT SCALES  
THE LARGER SCALE DRAWING IS TO BE WORKED TO.  
DO NOT SCALE DRAWING - FIGURED DIMENSIONS TO BE WORKED TO  
IN ALL CASES.

REVISIONS:		
NO.	DATE	DESCRIPTION
001	07.07.20	PLANNING SUBMISSION
01		

STUDIO LATTICE ARCHITECTS  
1 CARDINAL AVENUE, KINGSTON UPON THAMES, KT2 8QS  
T +44 181 597 261 E info@studiolattice.com W www.studiolattice.com

PROJECT TITLE  
37 ARLINGTON ROAD

DATE  
08.07.2021

SCALE & PAPER SIZE  
1:50@A2

DRAWING TITLE  
EXISTING SIDE ELEVATION SOUTH

PROJECT  
ARL 303X

DRAWING  
303X

REVISION  
P1