


No PROPOSED LONG SECTION
SCALE: 1:50

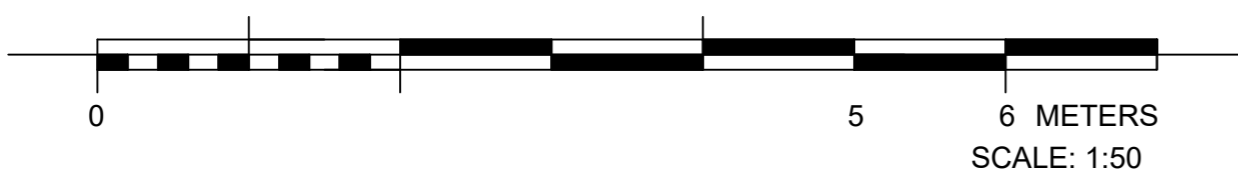

REVISIONS:		
NO.	DATE	DESCRIPTION

STUDIO LATTICE ARCHITECTS
 1 CARDINAL AVENUE, KINGSTON UPON THAMES, KT1 6XK
 T: +44 (0)20 847 2511 © 1998-2021 studio lattice architects

PROJECT TITLE: 37 ARLINGTON ROAD
 DRAWING TITLE: PROPOSED LONG SECTION

DATE: 08.07.2021
 SCALE & PAPER SIZE: 1:50@A2

PROJECT: ARL 200
 DRAWING: 200
 REVISION: P1

THIS DRAWING IS THE COPYRIGHT OF STUDIO LATTICE ARCHITECTS. THE CONTRACTOR IS RESPONSIBLE FOR CHECKING CONDITIONS, DIMENSIONS, TOLERANCES AND REFERENCES ON SITE INSPECTION. PROCEEDING WITH THE WORK. WHERE AN ITEM IS COVERED BY DRAWINGS TO DIFFERENT SCALES THE LARGER SCALE DRAWING IS TO BE WORKED TO. DO NOT SCALE DRAWING. FIGURED DIMENSIONS TO BE WORKED TO IN ALL CASES.