


No PROPSD SIDE ELEVATION SOUTH
SCALE: 1:50

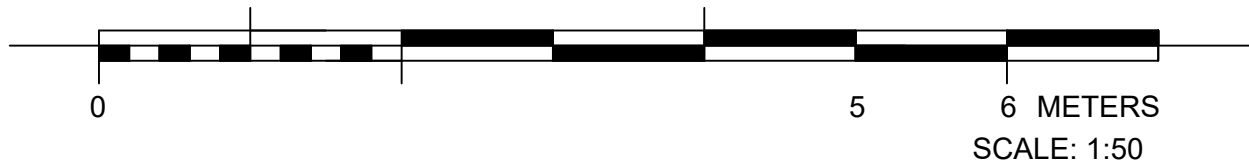

REVISIONS:		
NO.	DATE	DESCRIPTION
1	08.07.2021	PLANNING SUBMISSION
2		
3		
4		
5		
6		
7		
8		
9		
10		

STUDIO LATTICE ARCHITECTS			
1 CARDINAL AVENUE, KINGSTON UPON THAMES, KT2 8SE T: +44 (0)20 857 2611 E: info@studiolattice.com W: www.studiolattice.com			
PROJECT TITLE 37 ARLINGTON ROAD		DATE 08.07.2021	SCALE & PAPER SIZE 1:50@A2
DRAWING TITLE PROPOSED SIDE ELEVATION SOUTH		PROJECT ARL 303	REVISION P1