



PART ELEVATION OF PROPOSED FRONT BOUNDARY WALL TREATMENT

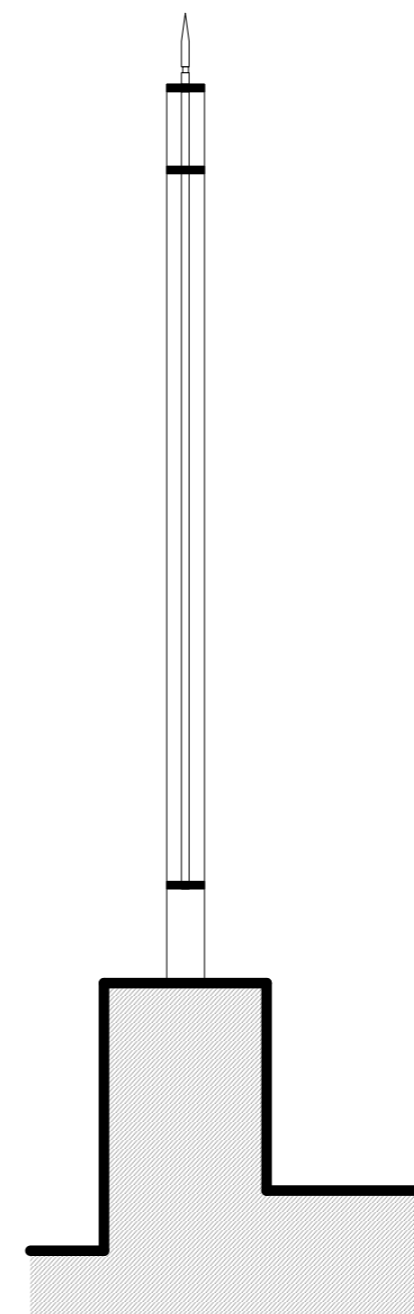


SECTION

scale bar - metric

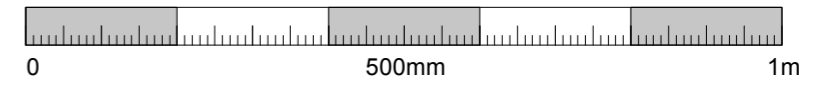

scale bar - imperial

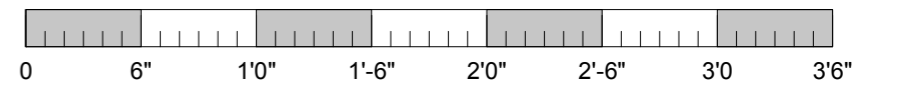

**BROD WIGHT**  
**Architects**  
 PRELIMINARY 12.05.21  
 8a Baynes Mews --- London --- NW3 5BH

**5 Templewood Avenue  
 Hampstead NW3 7UY**

www.brodwight.co.uk office@brodwight.co.uk  
 Tel 020 7722 0810 This drawing is copyright

Drawing Title:  
**Details of Front Boundary  
 Wall Treatment**

Drawing Ref:  
**1046-AP15**

Date May 2021 Scale 1:10 @ A3