




Job Title	<b>Colonel Saab, 193 - 197 High Holborn</b>
Client	<b>Noor Group of Hotels</b>
Status	<b>PLANNING</b>
Format	A3
Scale	1:100 @ A3
Drawn by	1:50 @ A1
Date	
Notes	
Revisions	
<b>External Elevation - Existing</b>	

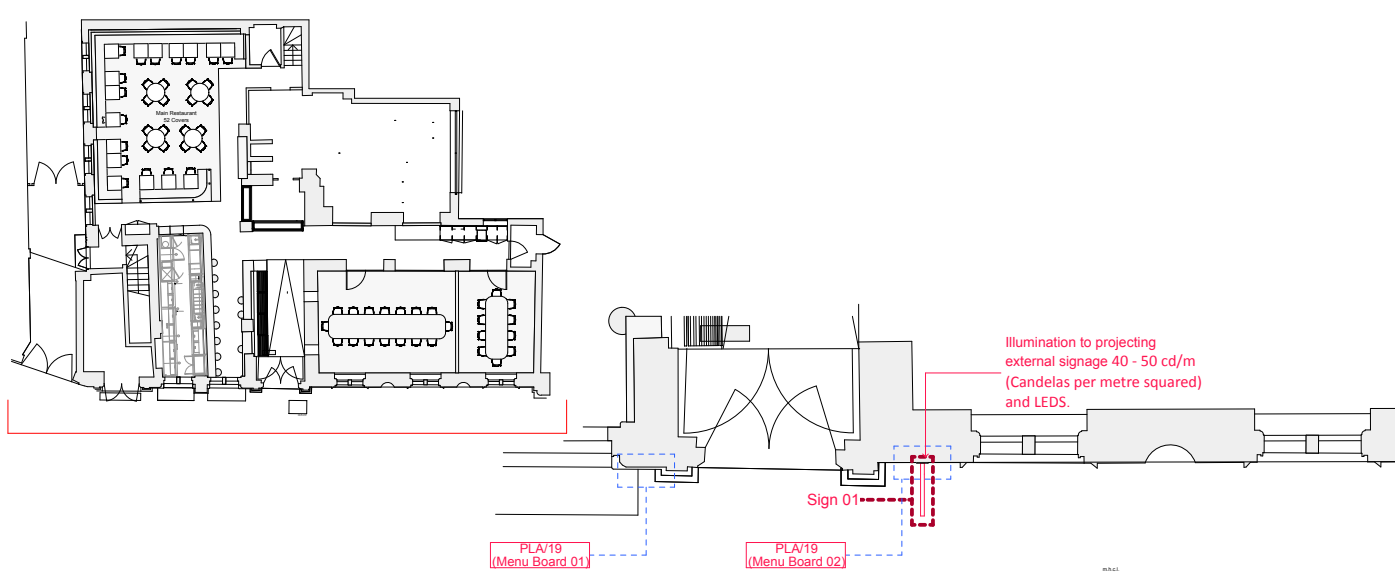


**01 External Elevation - Proposed Signage 01 1:100**

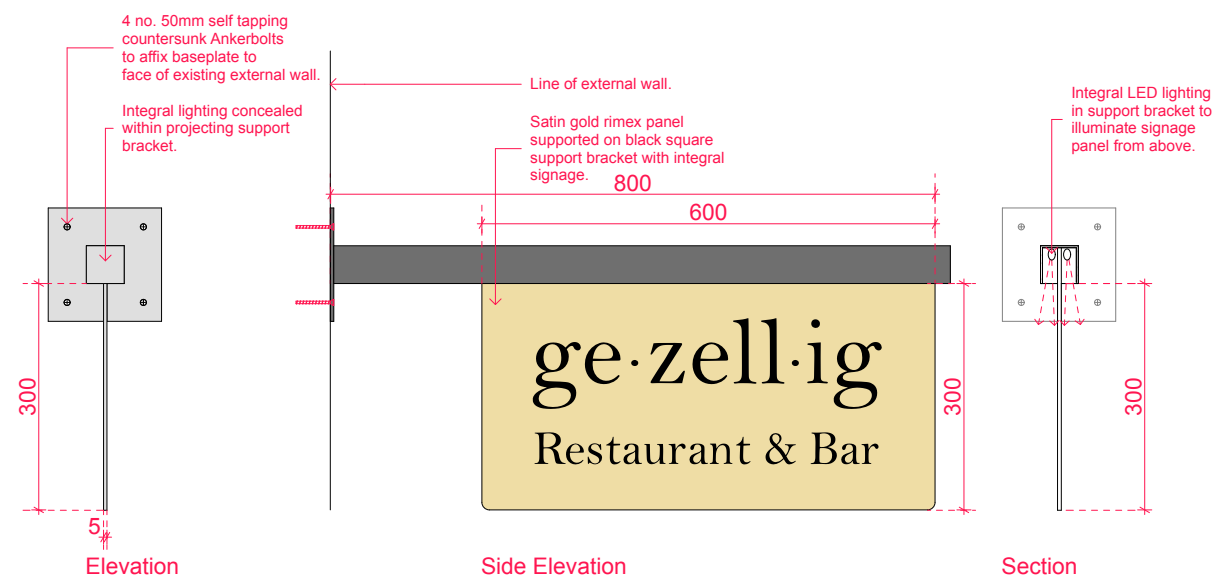

**02 Projecting Signage Detail 1:10**

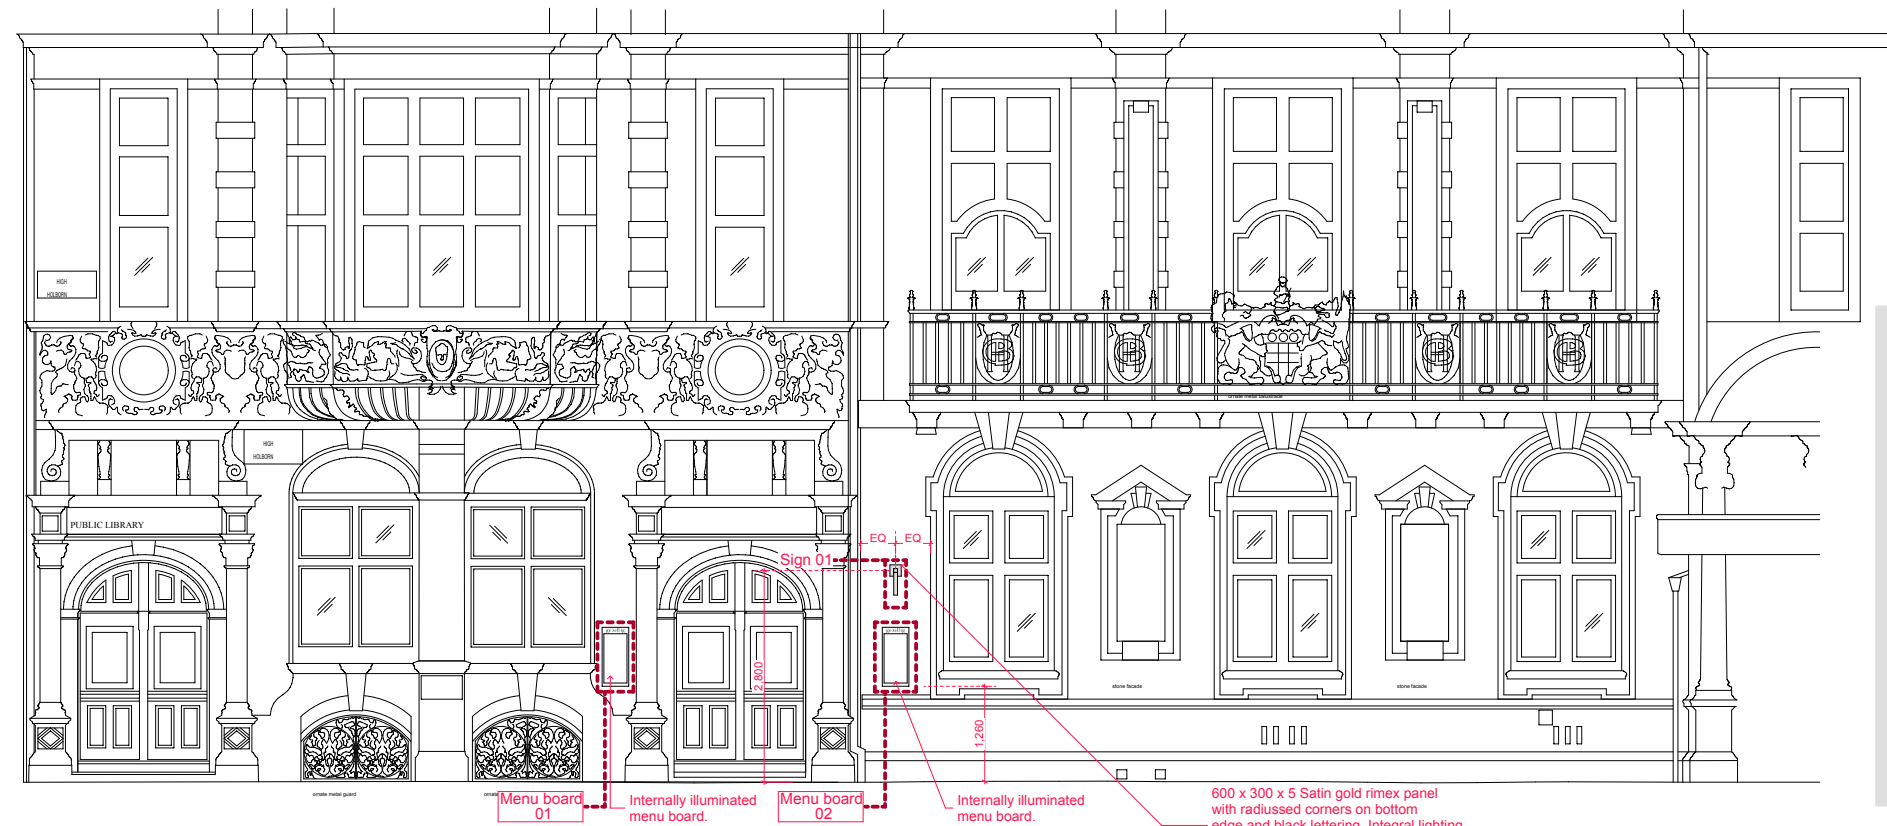


**03 External Elevation - Proposed Signage 01 1:100**

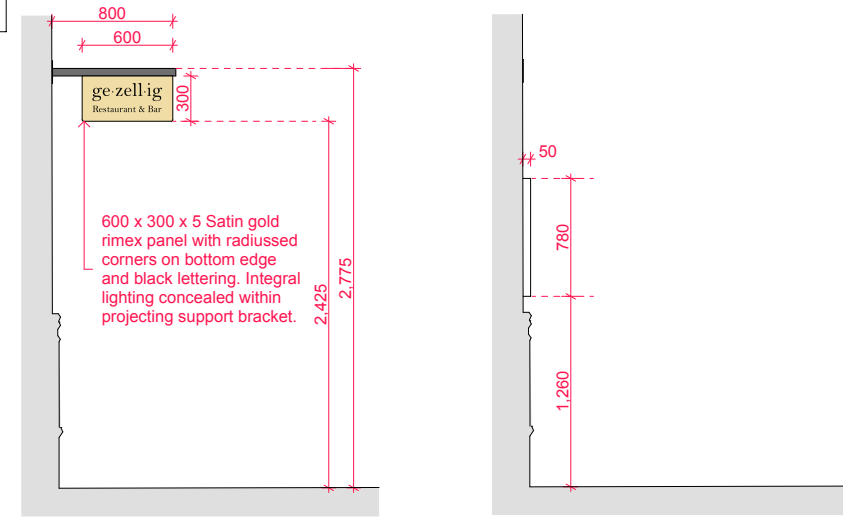


**04 Proposed Projecting Sign 1:50**


**05 Proposed Menu Board 1:50**

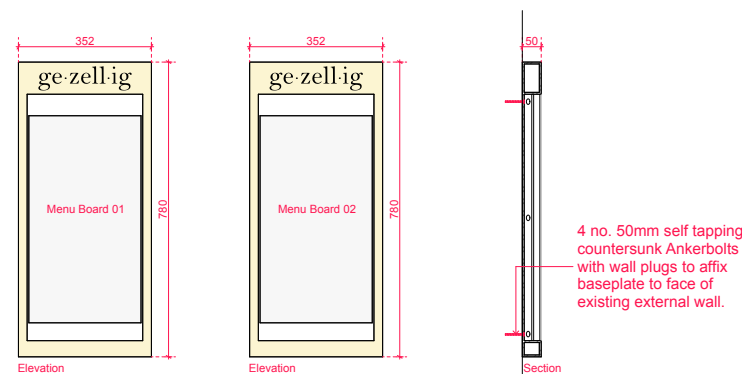

**06 Menu Board Detail 1:20**

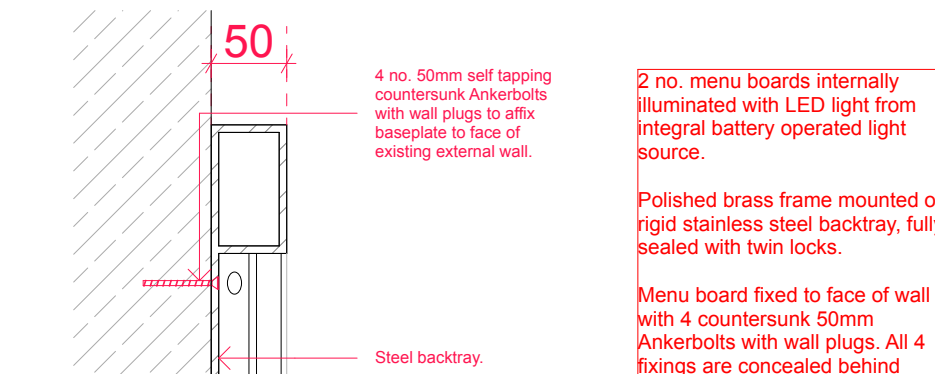

**07 Fixing Detail - Menu Board 1:5**

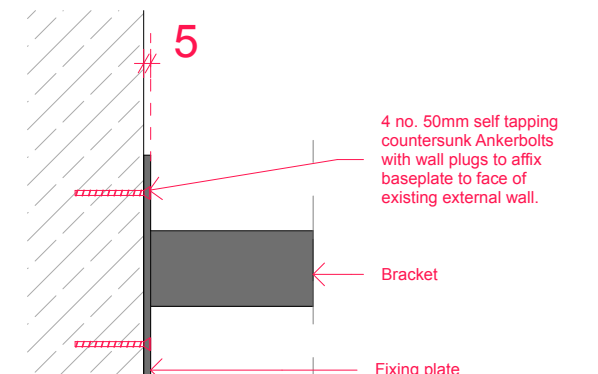

**08 Fixing Detail - Projecting Sign 1:5**