


The use of this data by the recipient acts as an agreement of the following statements:  
Do not use this data if you do not agree with any of the following statements:

Flyder Architecture has co-ordinated relevant information received from third parties, but are not responsible for the content of the information received from others.

The controlled version of this drawing should be viewed in DWG or PDF format not DWG or other formats. All prints of this drawing must be made in full colour.

Where this drawing has been based upon Ordnance Survey data, it has been reproduced under the terms of Flyder Licence No. 100000144. Reproduction of this drawing in whole or in part is prohibited without the prior permission of Ordnance Survey.

Do not scale the drawing. Use figured dimensions in all cases. Check all dimensions on site. Report any discrepancies in writing to Flyder before proceeding.

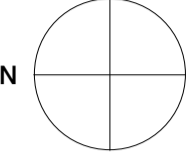

P1	Planning NMA	MMO	AGA	22/06/21
Rev	Description	Drawn	Checked	Date

Substability  
For Planning

Project  
McAler & Rushe  
Mount Pleasant Phase 2 - Phoenix Place  
London

Drawing  
Planning NMA - GA Plan Level 00

Drawing Number	Project ID	Originator	Zone	Level	Type	Role	Number
	MFP2	- RYD	- ZZ	- 00	- DR	- A	- PL00
Project Number	Scale at A1	Status	Revision				
10407-00	1 : 200	S1	P1				

The use of this data by the recipient acts as an agreement of the following statements. Do not use this data if you do not agree with any of the following statements:

Ryder Architecture has co-ordinated relevant information received from third parties, but are not responsible for the content of the information received from others.

The controlled version of this drawing should be viewed in DWF or PDF format not DWG or other formats. All prints of this drawing must be made in full colour.

Where this drawing has been based upon Ordnance Survey data, it has been reproduced under the terms of Ryder Licence No. 100000144. Reproduction of this drawing in whole or in part is prohibited without the prior permission of Ordnance Survey.

Do not scale the drawing. Use figured dimensions in all cases. Check all dimensions on site. Report any discrepancies in writing to Ryder before proceeding.



P1 Planning NMA MMO AGA 22/06/21

Rev Description Drawn Checked Date

Submittal For Planning

Project McAleer & Rushe

Mount Pleasant Phase 2 - Phoenix Place

London

Drawing Planning NMA - GA Elevation North West

10407-00




Scale at A1 1 : 200 Status S1 Revision P1

Drawing Number	Project ID	Originator	Zone	Level	Type	Role	Number
10407-00	MFP2	- RYD	- ZZ	- ZZ	- DR	- A	- PL51



# 1 Planning NMA - GA Elevation North West

1 : 200


The use of this data by the recipient acts as an agreement of the following statements:  
 Do not use this data if you do not agree with any of the following statements:  
 Ryder Architecture has co-ordinated relevant information received from third parties, but are not responsible for the content of the information received from others.  
 The controlled version of this drawing should be viewed in DWG or PDF format not DWG or other formats. All prints of this drawing must be made in full colour.  
 Where this drawing has been based upon Ordnance Survey data, it has been reproduced under the terms of Ryder Licence No. 100000144. Reproduction of this drawing in whole or in part is prohibited without the prior permission of Ordnance Survey.  
 Do not scale the drawing. Use figured dimensions in all cases. Check all dimensions on site. Report any discrepancies in writing to Ryder before proceeding.

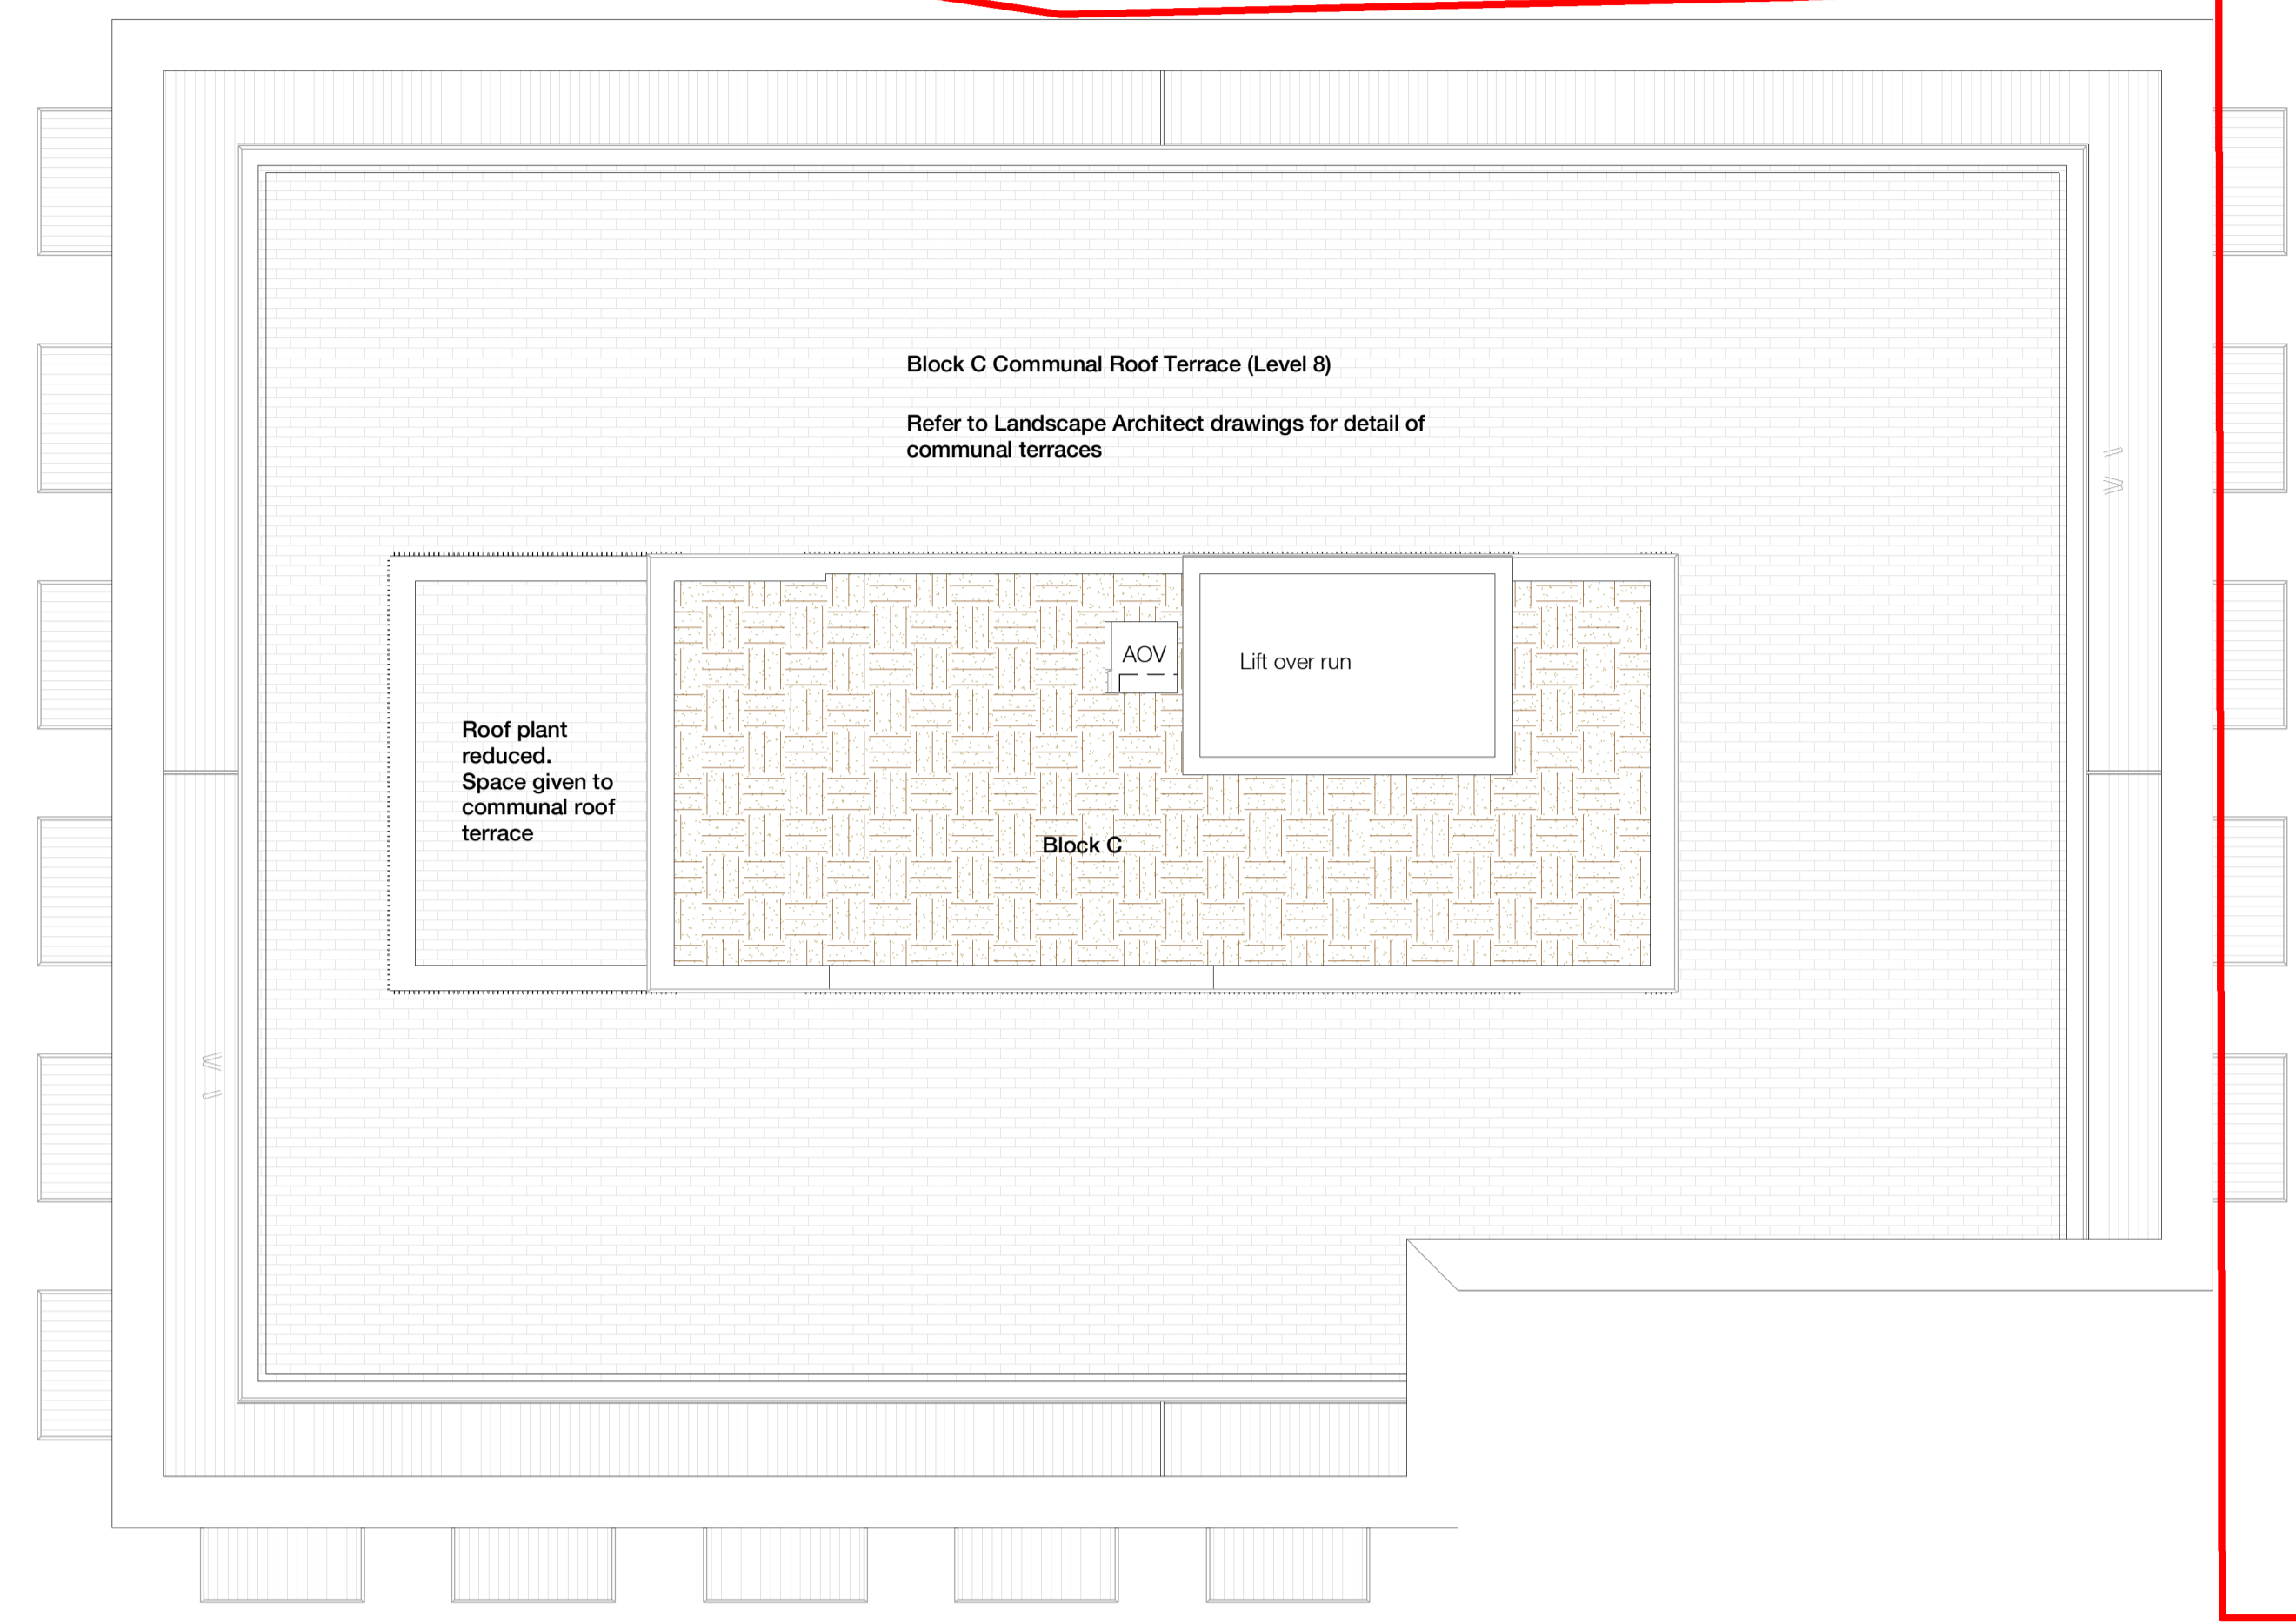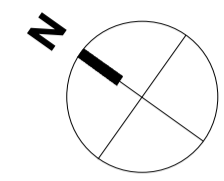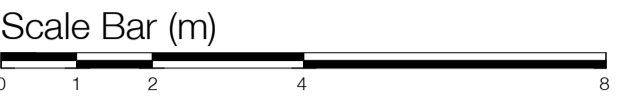

Block C Communal Roof Terrace (Level 8)  
 Refer to Landscape Architect drawings for detail of communal terraces

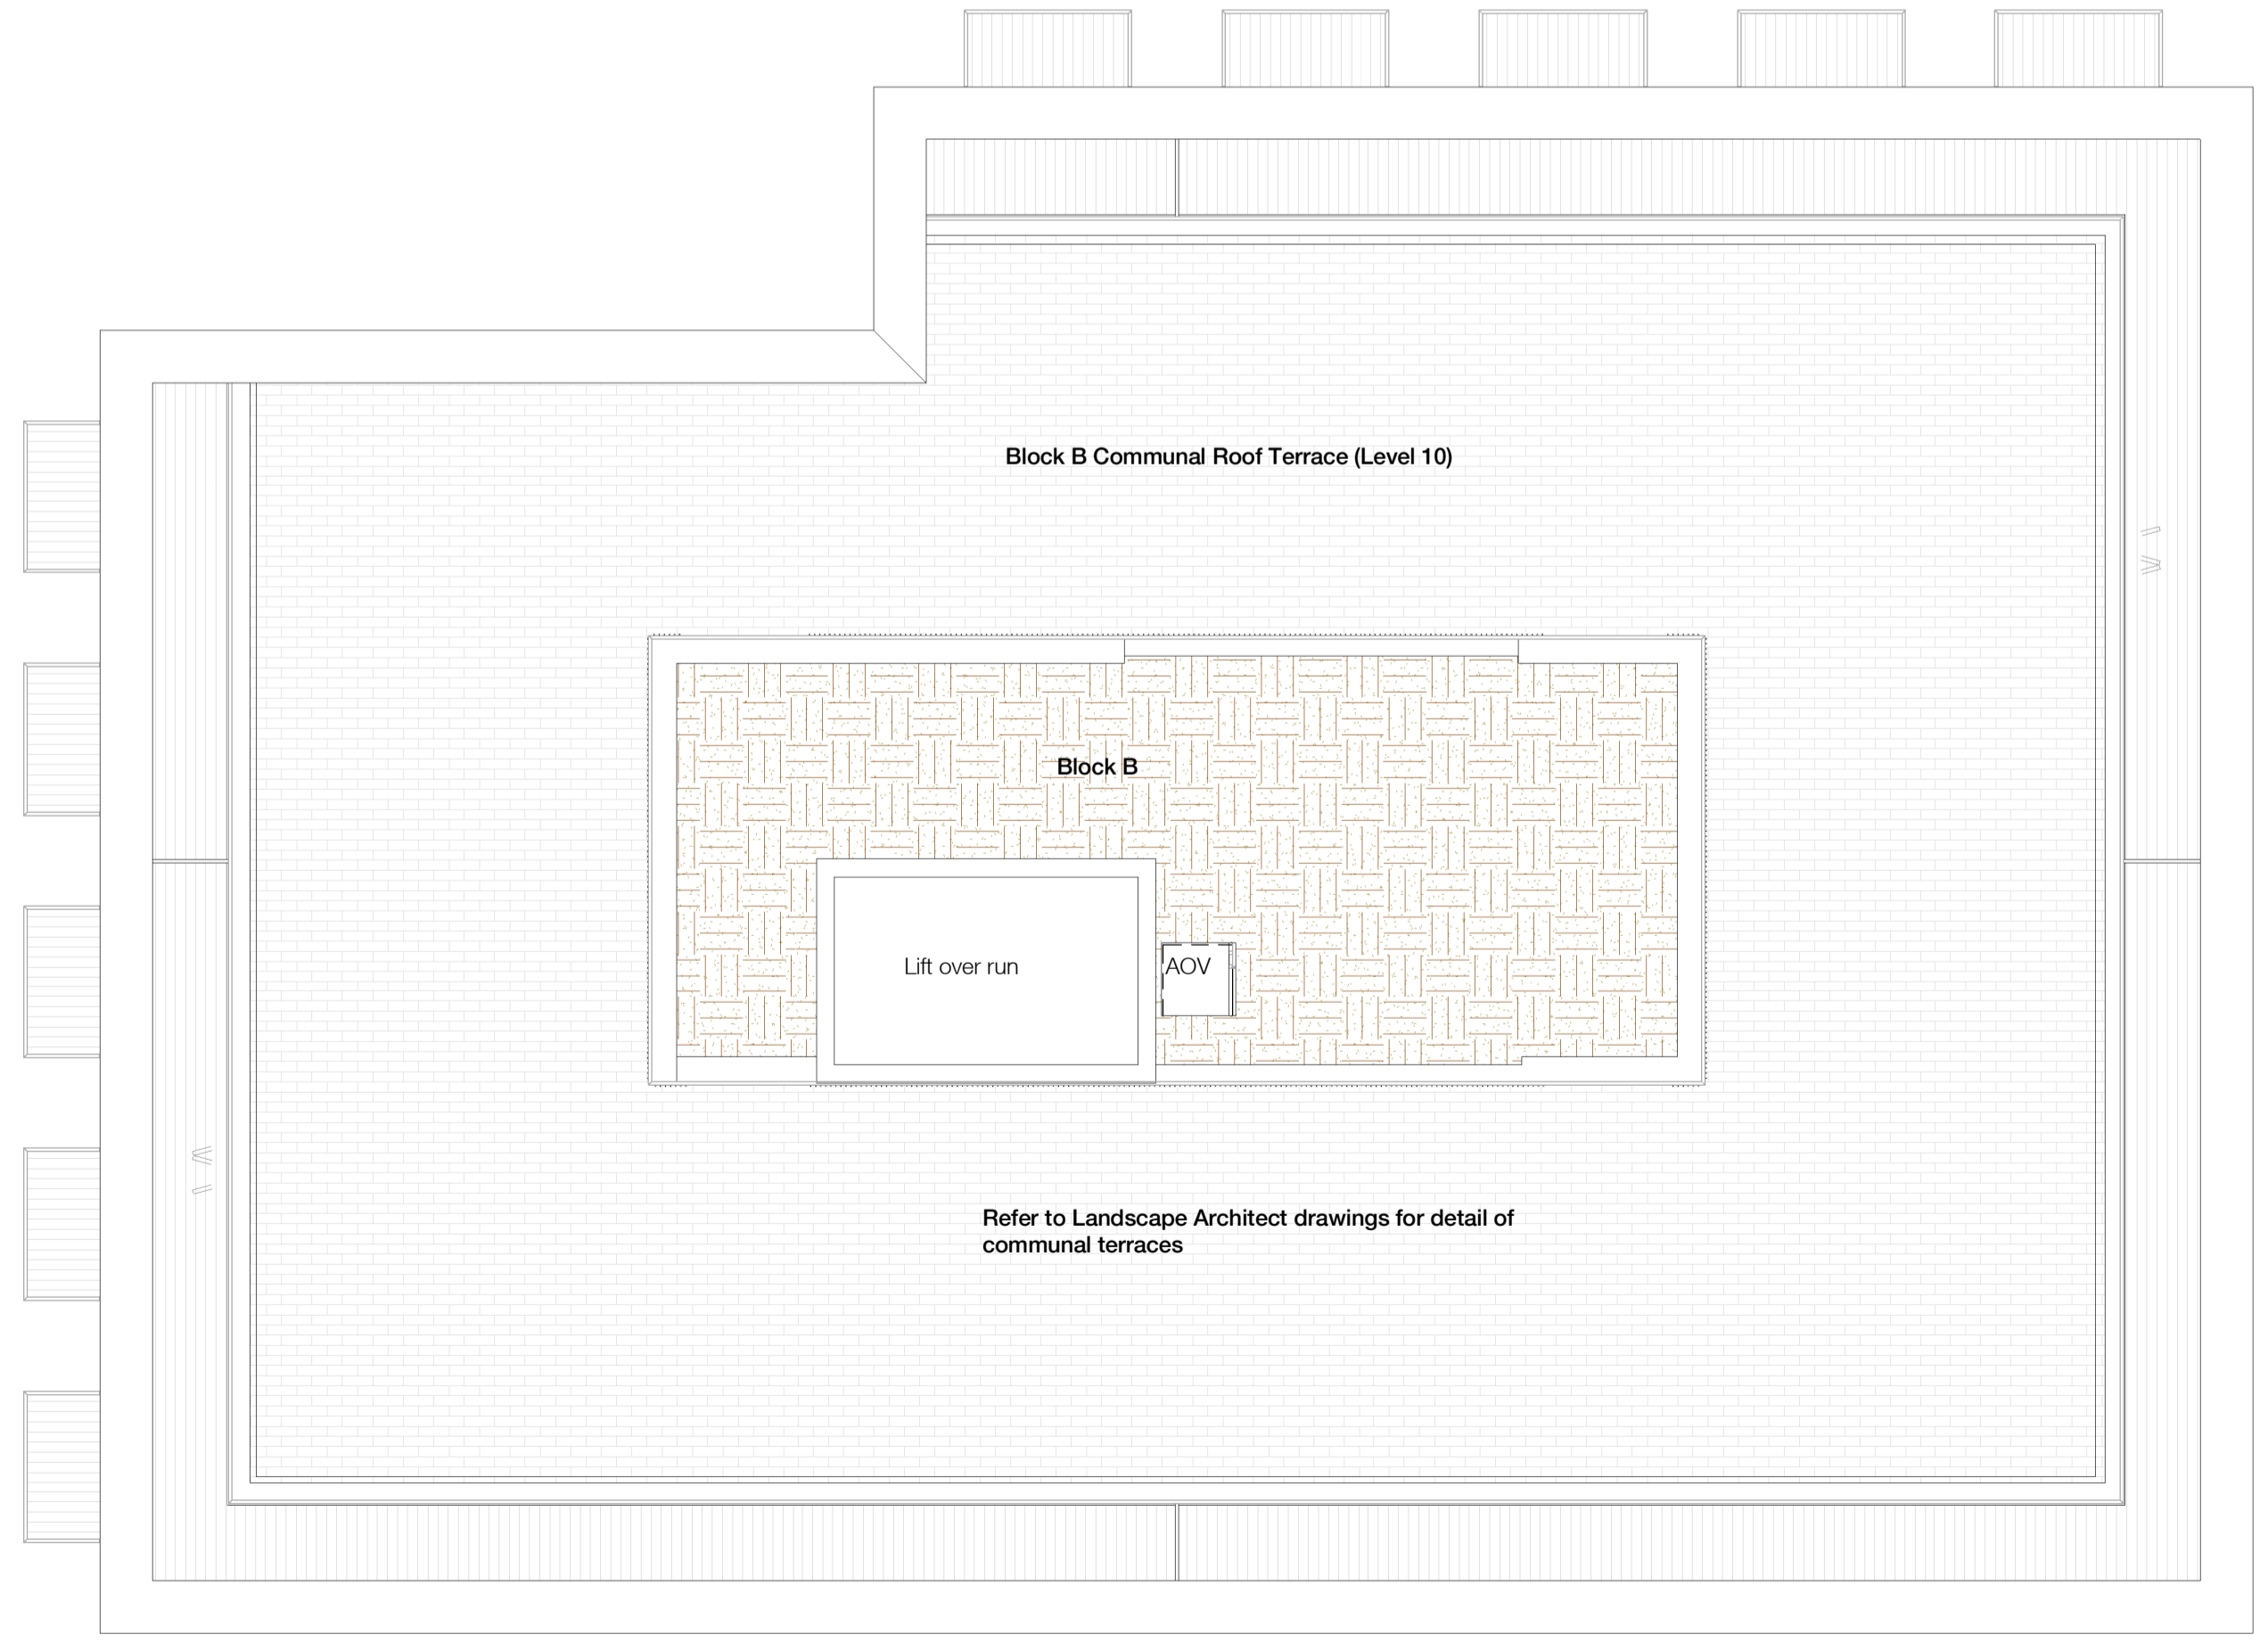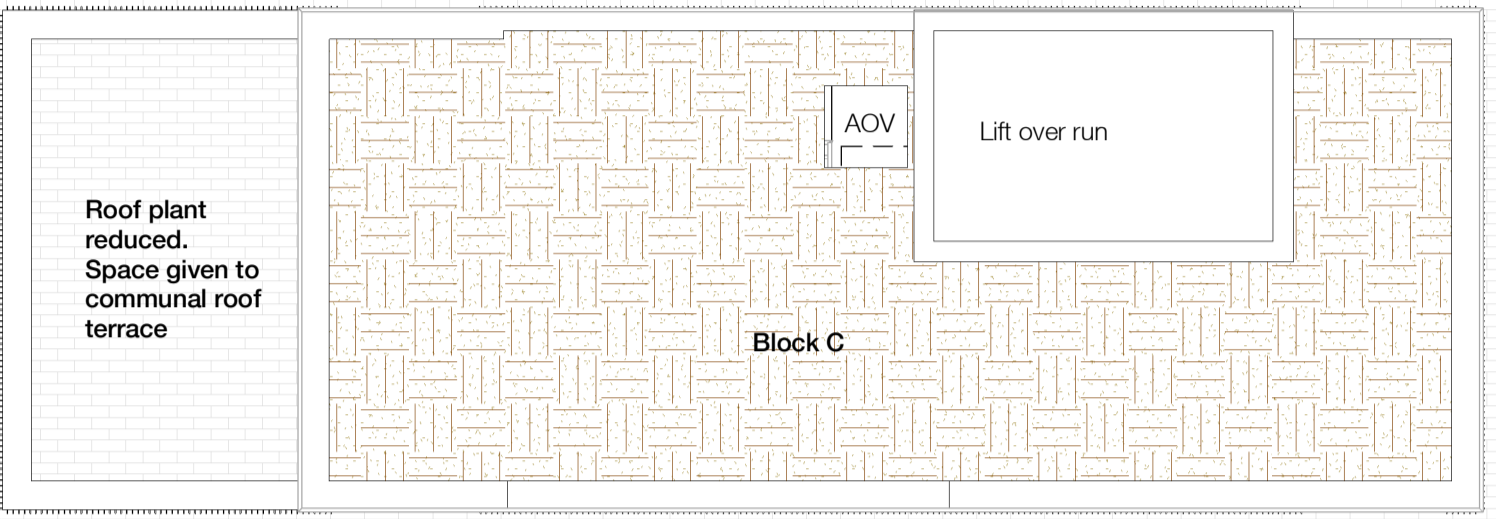

Block B Communal Roof Terrace (Level 10)

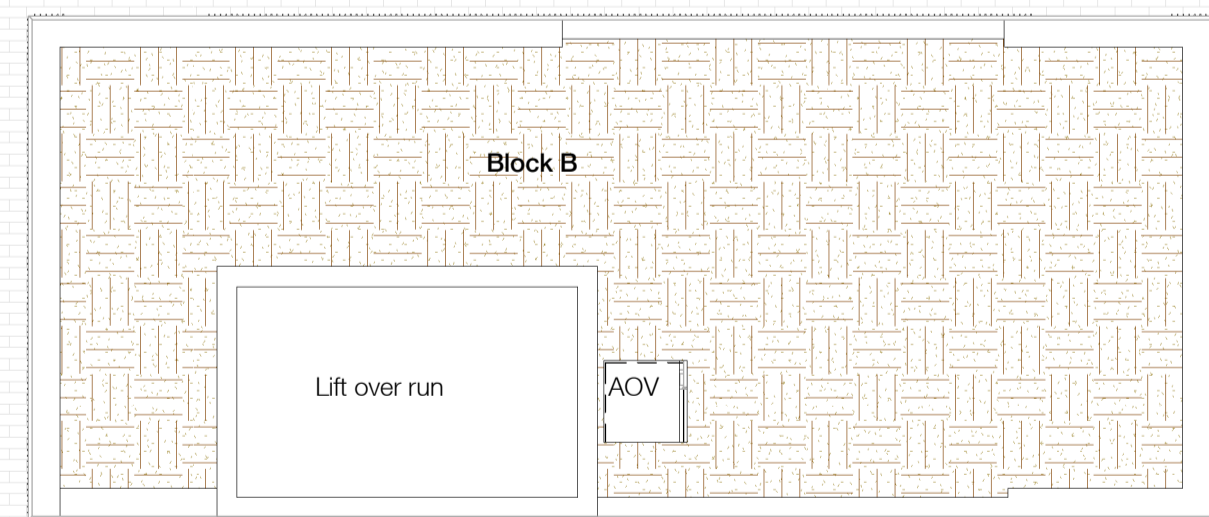

Refer to Landscape Architect drawings for detail of communal terraces

P1	Planning NMA	MMO	AGA	22/06/21
Rev	Description	Drawn	Checked	Date

Submittal  
 For Planning  
 Project  
 McAleer & Rushe  
 Mount Pleasant Phase 2 - Phoenix Place  
 London  
 Drawing  
 Planning NMA - Blocks B & C Roof Level

Drawing Number	Project ID	Originator	Zone	Level	Type	Role	Number
MFP2	- RYD	- ZZ	- RIF	- DR	- A	- PL31	
Project Number	Scale at A1	Status	Revision				
10407-00	1 : 100	S1	P1				

info@ryderarchitecture.com  
 www.ryderarchitecture.com

Ryder


The use of this data by the recipient acts as an agreement of the following statements:  
Do not use this data if you do not agree with any of the following statements:-

Ryder Architecture has co-ordinated relevant information received from third parties, but are not responsible for the content of the information received from others.

The controlled version of this drawing should be viewed in DWG or PDF format not DWG or other formats. All prints of this drawing must be made in full colour.

Where this drawing has been based upon Ordnance Survey data, it has been reproduced under the terms of Ryder Licence No. 100000144. Reproduction of this drawing in whole or in part is prohibited without the prior permission of Ordnance Survey.

Do not scale the drawing. Use figured dimensions in all cases. Check all dimensions on site. Report any discrepancies in writing to Ryder before proceeding.

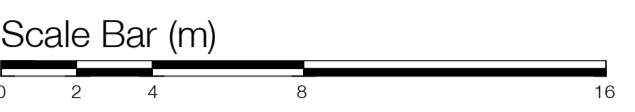

1 Planning NMA - GA Elevation South West  
1 : 200

P1 Planning NMA MMO AGA 22/06/21

Rev	Description	Drawn	Checked	Date
	For Planning			

**Project**

McAleer & Rushe  
Mount Pleasant Phase 2 - Phoenix Place  
London

**Drawing**  
Planning NMA - GA Elevation South West

Drawing Number	Project ID	Originator	Zone	Level	Type	Role	Number
MFP2	- RYD	- ZZ	- ZZ	- DR	- A	- PL52	
Project Number	Scale at A1	Status	Revision				
10407-00	1 : 200	S1	P1				




The use of this data by the recipient acts as an agreement of the following statements:  
Do not use this data if you do not agree with any of the following statements:-

Ryder Architecture has co-ordinated relevant information received from third parties, but are not responsible for the content of the information received from others.

The controlled version of this drawing should be viewed in DWG or PDF format not DWG or other formats. All prints of this drawing must be made in full colour.

Where this drawing has been based upon Ordnance Survey data, it has been reproduced under the terms of Flyder Licence No. 100000144. Reproduction of this drawing in whole or in part is prohibited without the prior permission of Ordnance Survey.

Do not scale the drawing. Use figured dimensions in all cases. Check all dimensions on site. Report any discrepancies in writing to Flyder before proceeding.

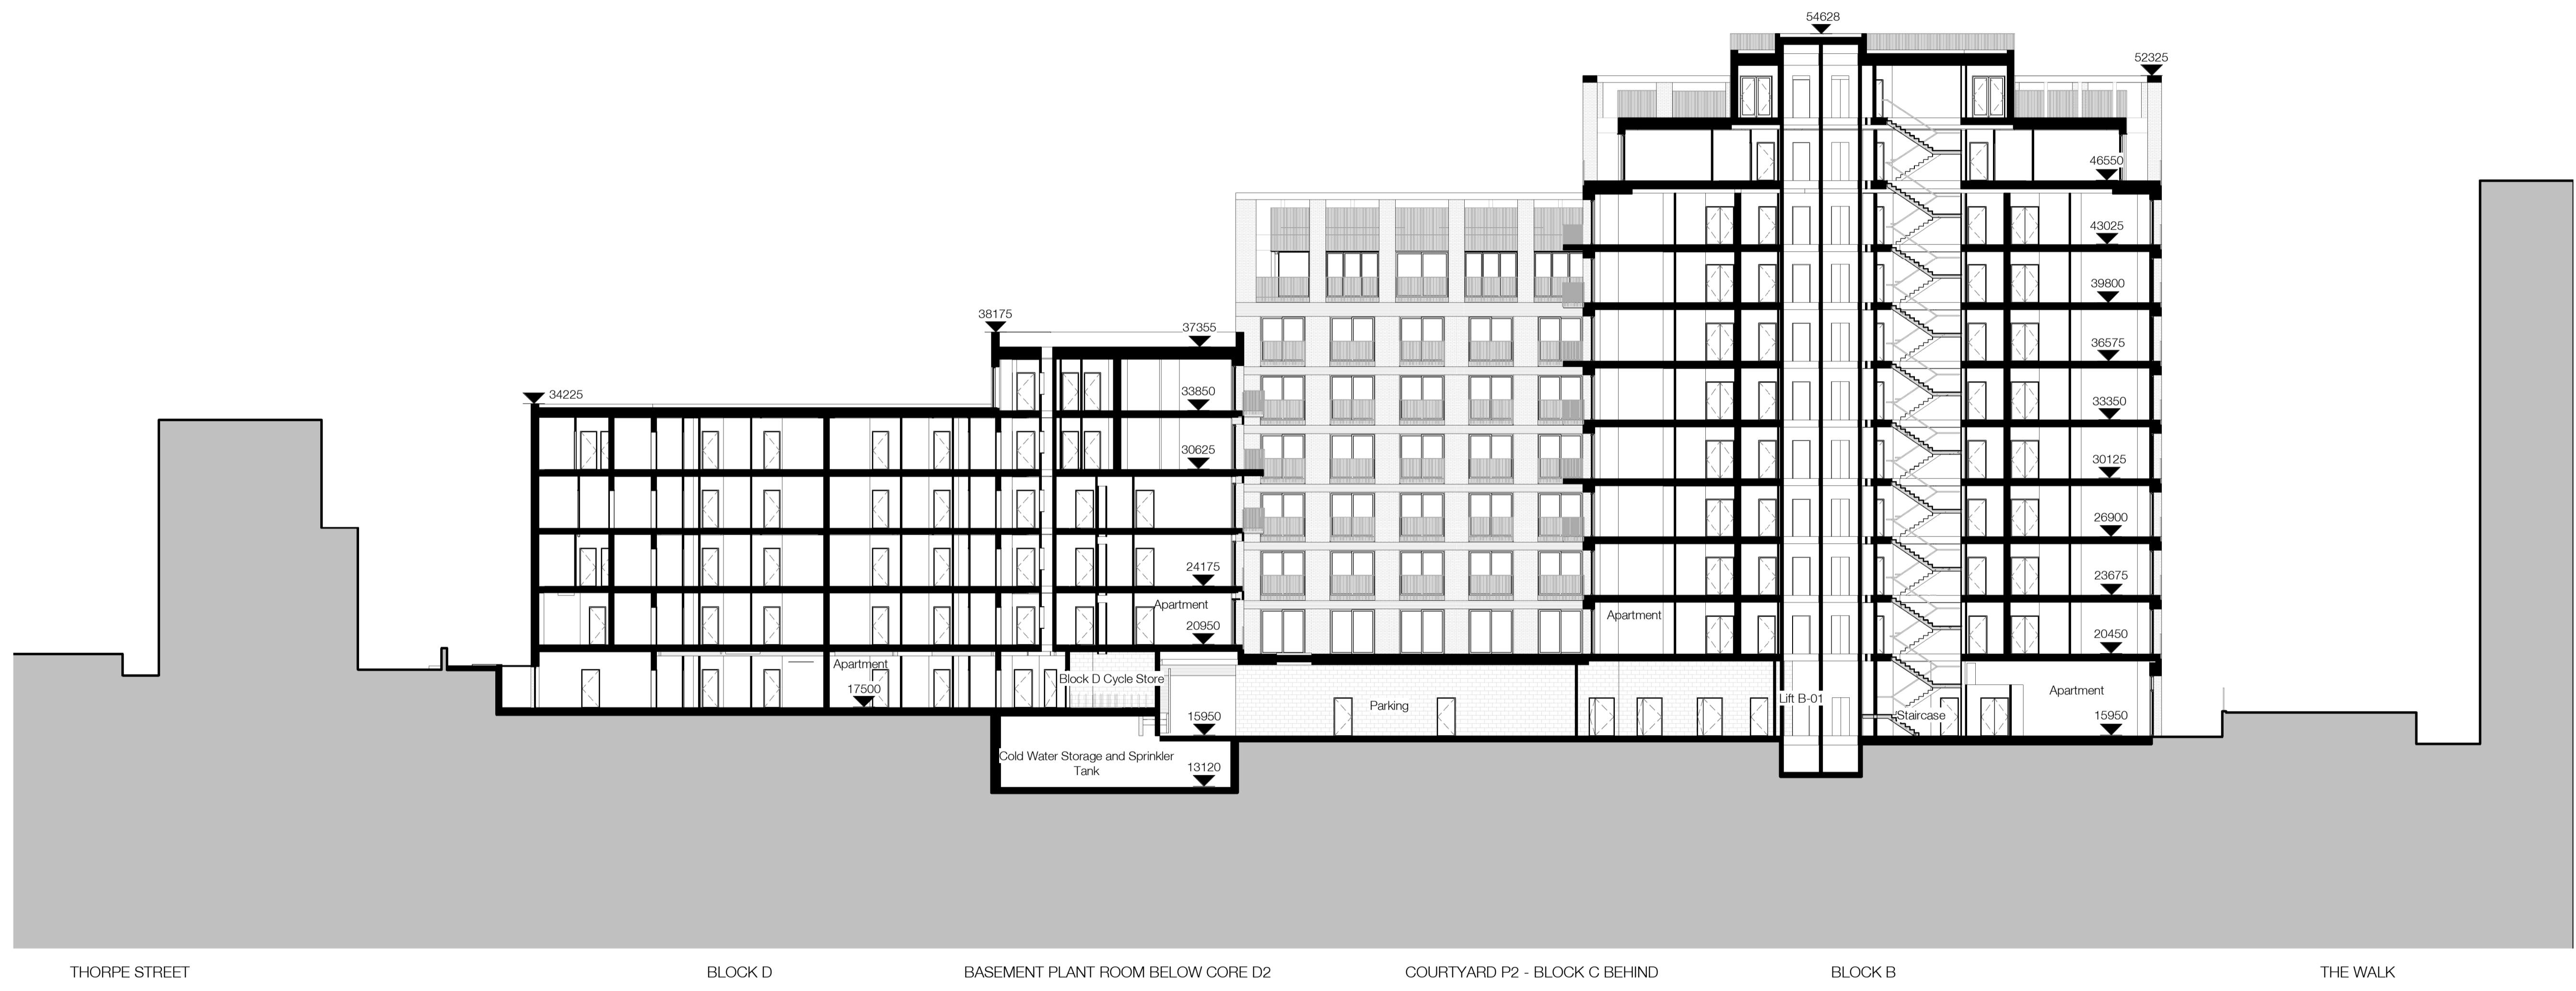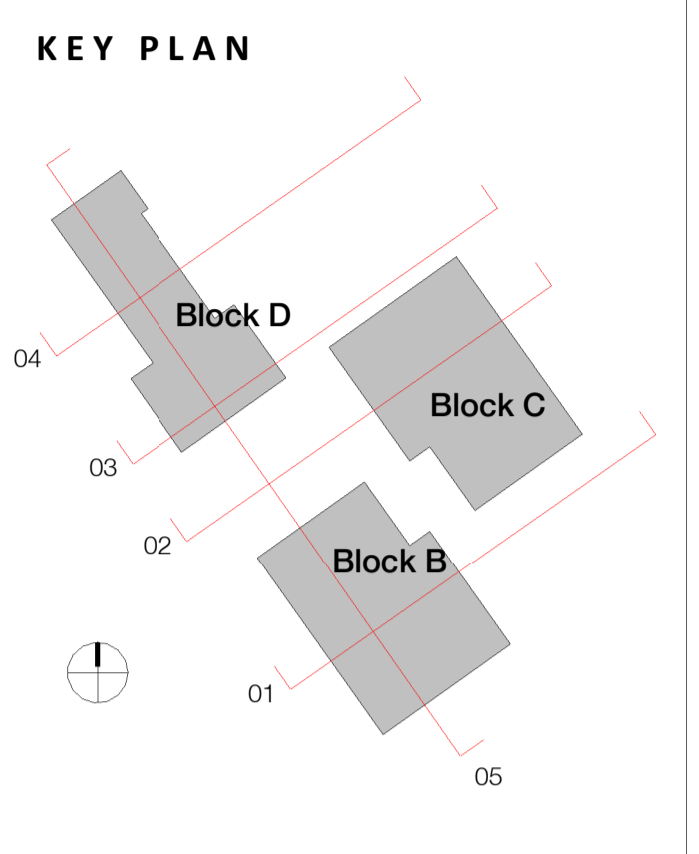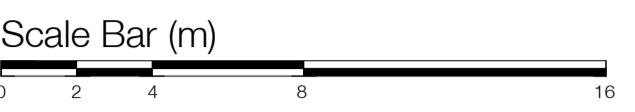

1 Planning NMA - GA Section 05

1 : 200

Rev	Description	Drawn	Checked	Date
P1	Planning NMA	MMO	AGA	22/06/21

Submittal For Planning

Project  
McAlear & Rushe  
Mount Pleasant Phase 2 - Phoenix Place  
London

Drawing  
Planning NMA - GA Section 05

Drawing Number	Project ID	Originator	Zone	Level	Type	Role	Number
MFP2	MFP2	RYD	ZZ	ZZ	DR	A	PL65
Project Number	Scale at A1	Status	Revision				
10407-00	1 : 200	S1	P1				