

W h i t e f i e l d S t r e e t

Pavement Plan (scale 1:50)

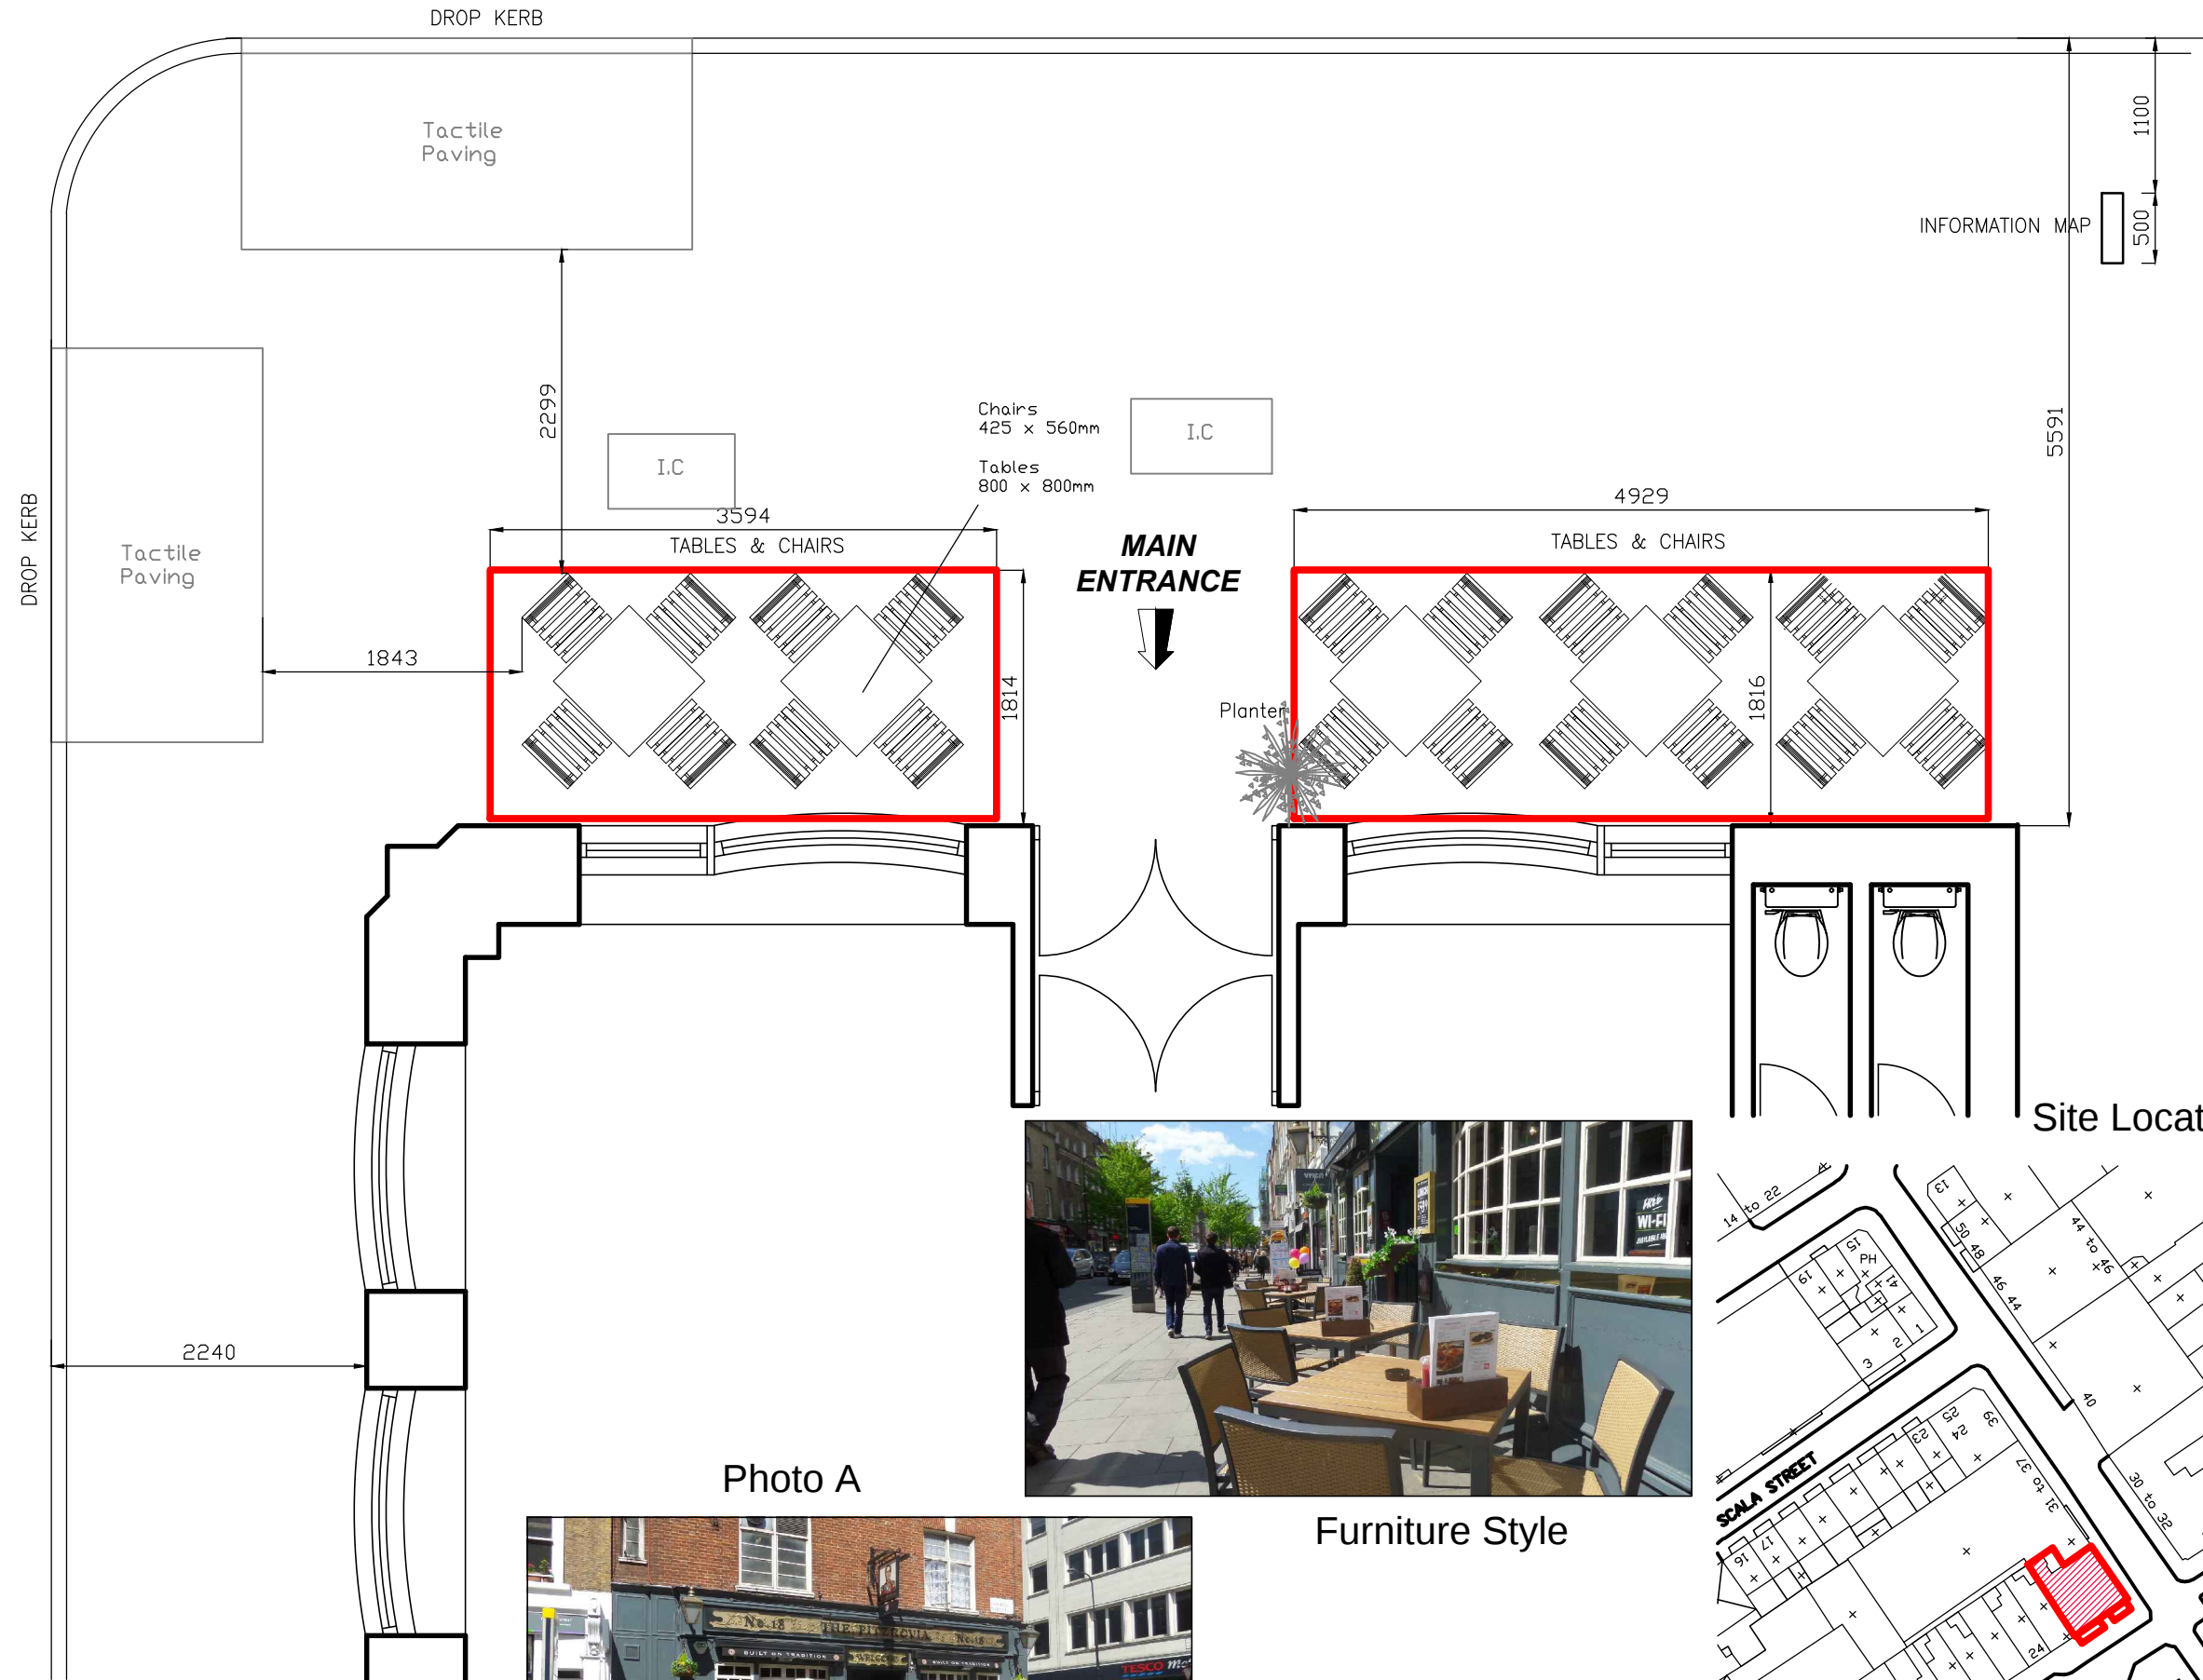


Photo A



Furniture Style



Site Location Plan (1:1250)



May 2015

The FITZROVIA
Gooch Street, London W1

Project :

PembrookDesign

Scale: 1:50 @A3
Drawing Number: 1967-15-01
Rev: A

NOTE: CONTRACTORS ARE TO CHECK ALL SIZES AND DIMENSIONS BEFORE SETTING OUT ANY SITE OR SHOPWORK ANY ERRORS OR DISCREPANCIES TO BE REPORTED AND RESOLVED BY THE SITE SPECIFIC PROJECT DESIGNER / BUILDER AND RESPECTIVE AGENTS

Summit House, Horsecroft Road, The Pinnacles, Harelow, Essex, CM19 5BN
Tel: 01279 433880, Fax: 01279 433889