
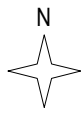
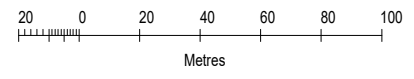


Written dimensions on these drawings shall take precedence over scaled dimensions. Contractors shall verify and be responsible for all dimensions and conditions on the project and this office must be notified of any variations from the dimensions and conditions shown by these drawings prior to commencement of any work. All contractors are deemed to have made themselves aware of site conditions prior to entering into any contract. Shopfiling details must be submitted to this office for approval before proceeding with fabrication. This drawing is the property of rpa. Copyright is reserved by them and the drawing is issued on condition that it is not copied, reproduced, retained or disclosed to any unauthorised person, either wholly or in part without the consent in writing of rpa.

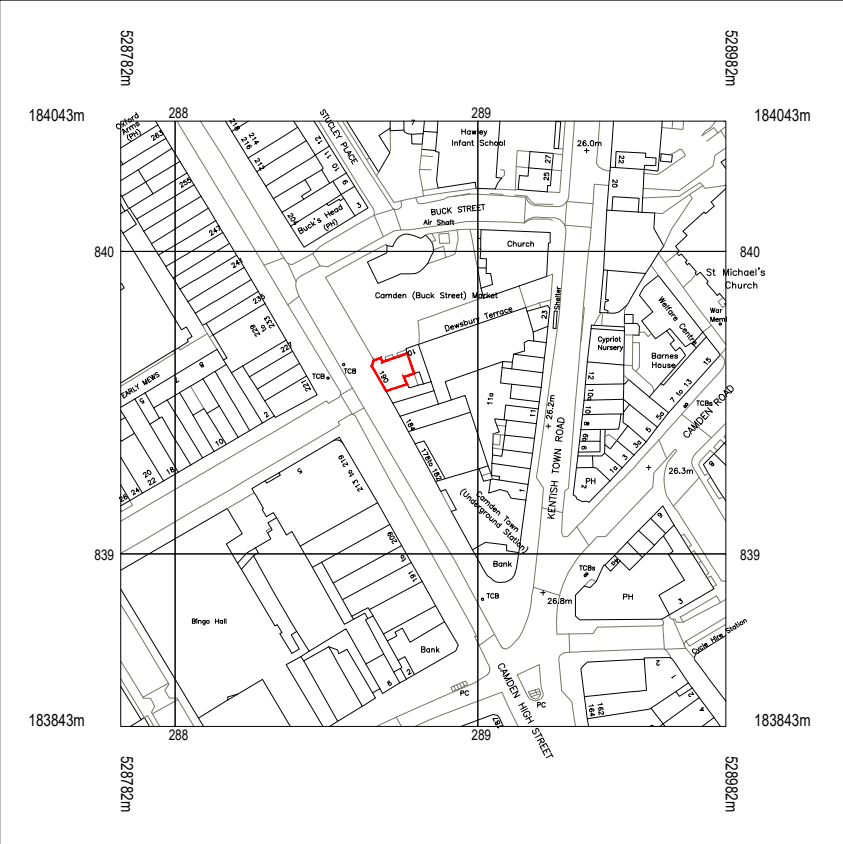

© Crown copyright and database rights 2021 OS 100038864
 Reproduction in whole or in part is prohibited
 without the permission of Ordnance Survey.

Site Location Plan
 scale - 1:1250 @ A1 / 1:2500 @ A3

rev	date	description	drawn	chk
-	25.06.2021	CREATED	JC	CS

client


LEON Borough Market
 18-20 Southwark St.
 London SE1 1TJ
 02070897070

address
CAMDEN
 190 Camden High street,
 Camden
 London
 NW1 8QP

client job no.
 -

drawing title
Site Location Plan
 As proposed

drawn by	date	checked
JC	23.06.2021	CS
job no.	drawing no.	revision
2007120	A000	

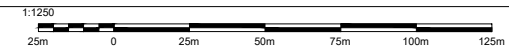

scale 1:1250 @ A1