


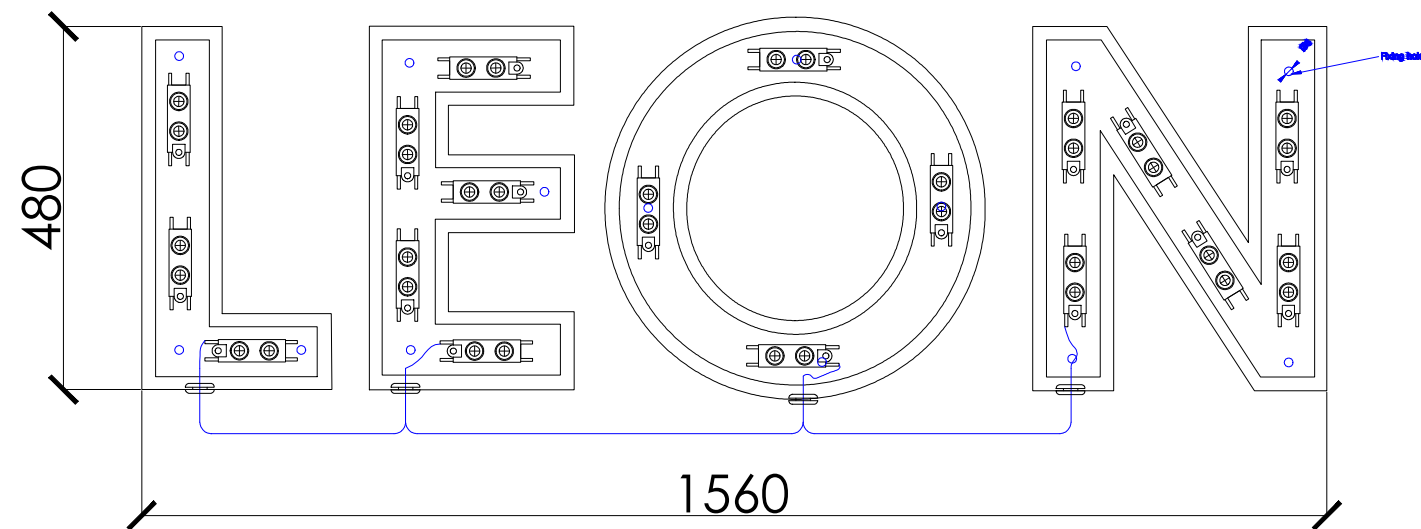


New, individually illuminated LEON letters fixed back to existing bulkhead.
LED lights to be red not white. Details TBC
GC to allow for power
Luminance level = 250 candela per SQM

Fascia signage- as proposed
scale - 1:5 @ A1 / 1:10@ A3



Fascia signage- as proposed
scale - 1:5 @ A1 / 1:10@ A3

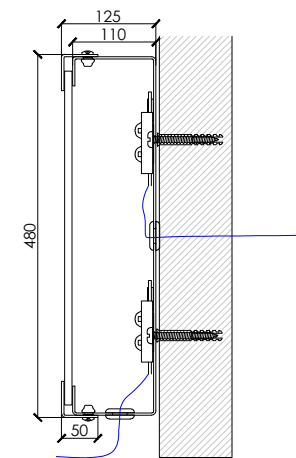

FOR APPROVAL

1	23.07.2021	CREATED	JC	CS
rev	date	description	drawn	chk
client				
LEON Borough Market 18-20 Southwark St. London SE1 1TJ 02070897070				
address CAMDEN 190 Camden High street, Camden London NW1 8QP				
client job no. -				
drawing title Signage As proposed				
drawn by JC	date 23.06.2021	checked CS		
job no. 2007120	drawing no. A214	revision		