


TYPICAL SECTION (PROVIDED BY BAUDER)  
OF SEDUM WITH EDGE RETENTION / DRAINAGE TRIM  
SCALE 1:10

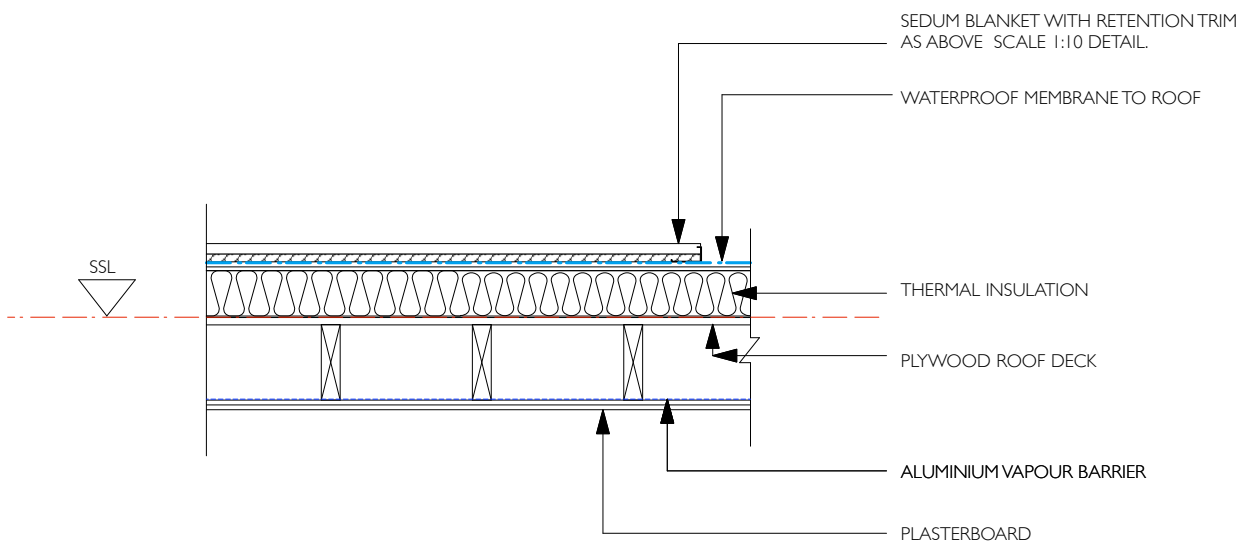

SECTION OF SEDUM OVER FLAT ROOF EXTENSION  
SCALE 1:20

Peter Gould: Mobile 07792 791136 Email peter@aptdesigners.co.uk		Alanna Wilkison: Mobile 07812 107572 Email alanna@aptdesigners.co.uk		FIRST FLOOR, 69 MESSINA AVENUE, LONDON, NW6 4LG		<b>A P T ARCHITECTS + DESIGNERS LTD</b>		
Notes: Drawings to be read in conjunction with all consultants information. Do not scale from the drawing. All dimensions to be checked on site. Drawing only to be used for purposes indicated. Notify A P T Architects + Designers Ltd of any discrepancies. This drawing is copyright of A P T Architects + Designers Ltd and not to be used or reproduced without their express permission in writing.	Revisions:	Client:	Dwg Title:		Project:		Drawing No:	
		ESTELLE LEAR	SEDUM ROOF DETAILS		BASEMENT FLAT 40A GRAFTON TERRACE LONDON NWS 4HY			138-P-025
		Dwg Status:	Scale:	Job No:	Date:	Rev:		
	DISCHARGE OF PLANNING CONDITION FOR APPROVAL	AS SHOWN @ A4	138	07.2021				
		Local Authority:						
		L B CAMDEN						