

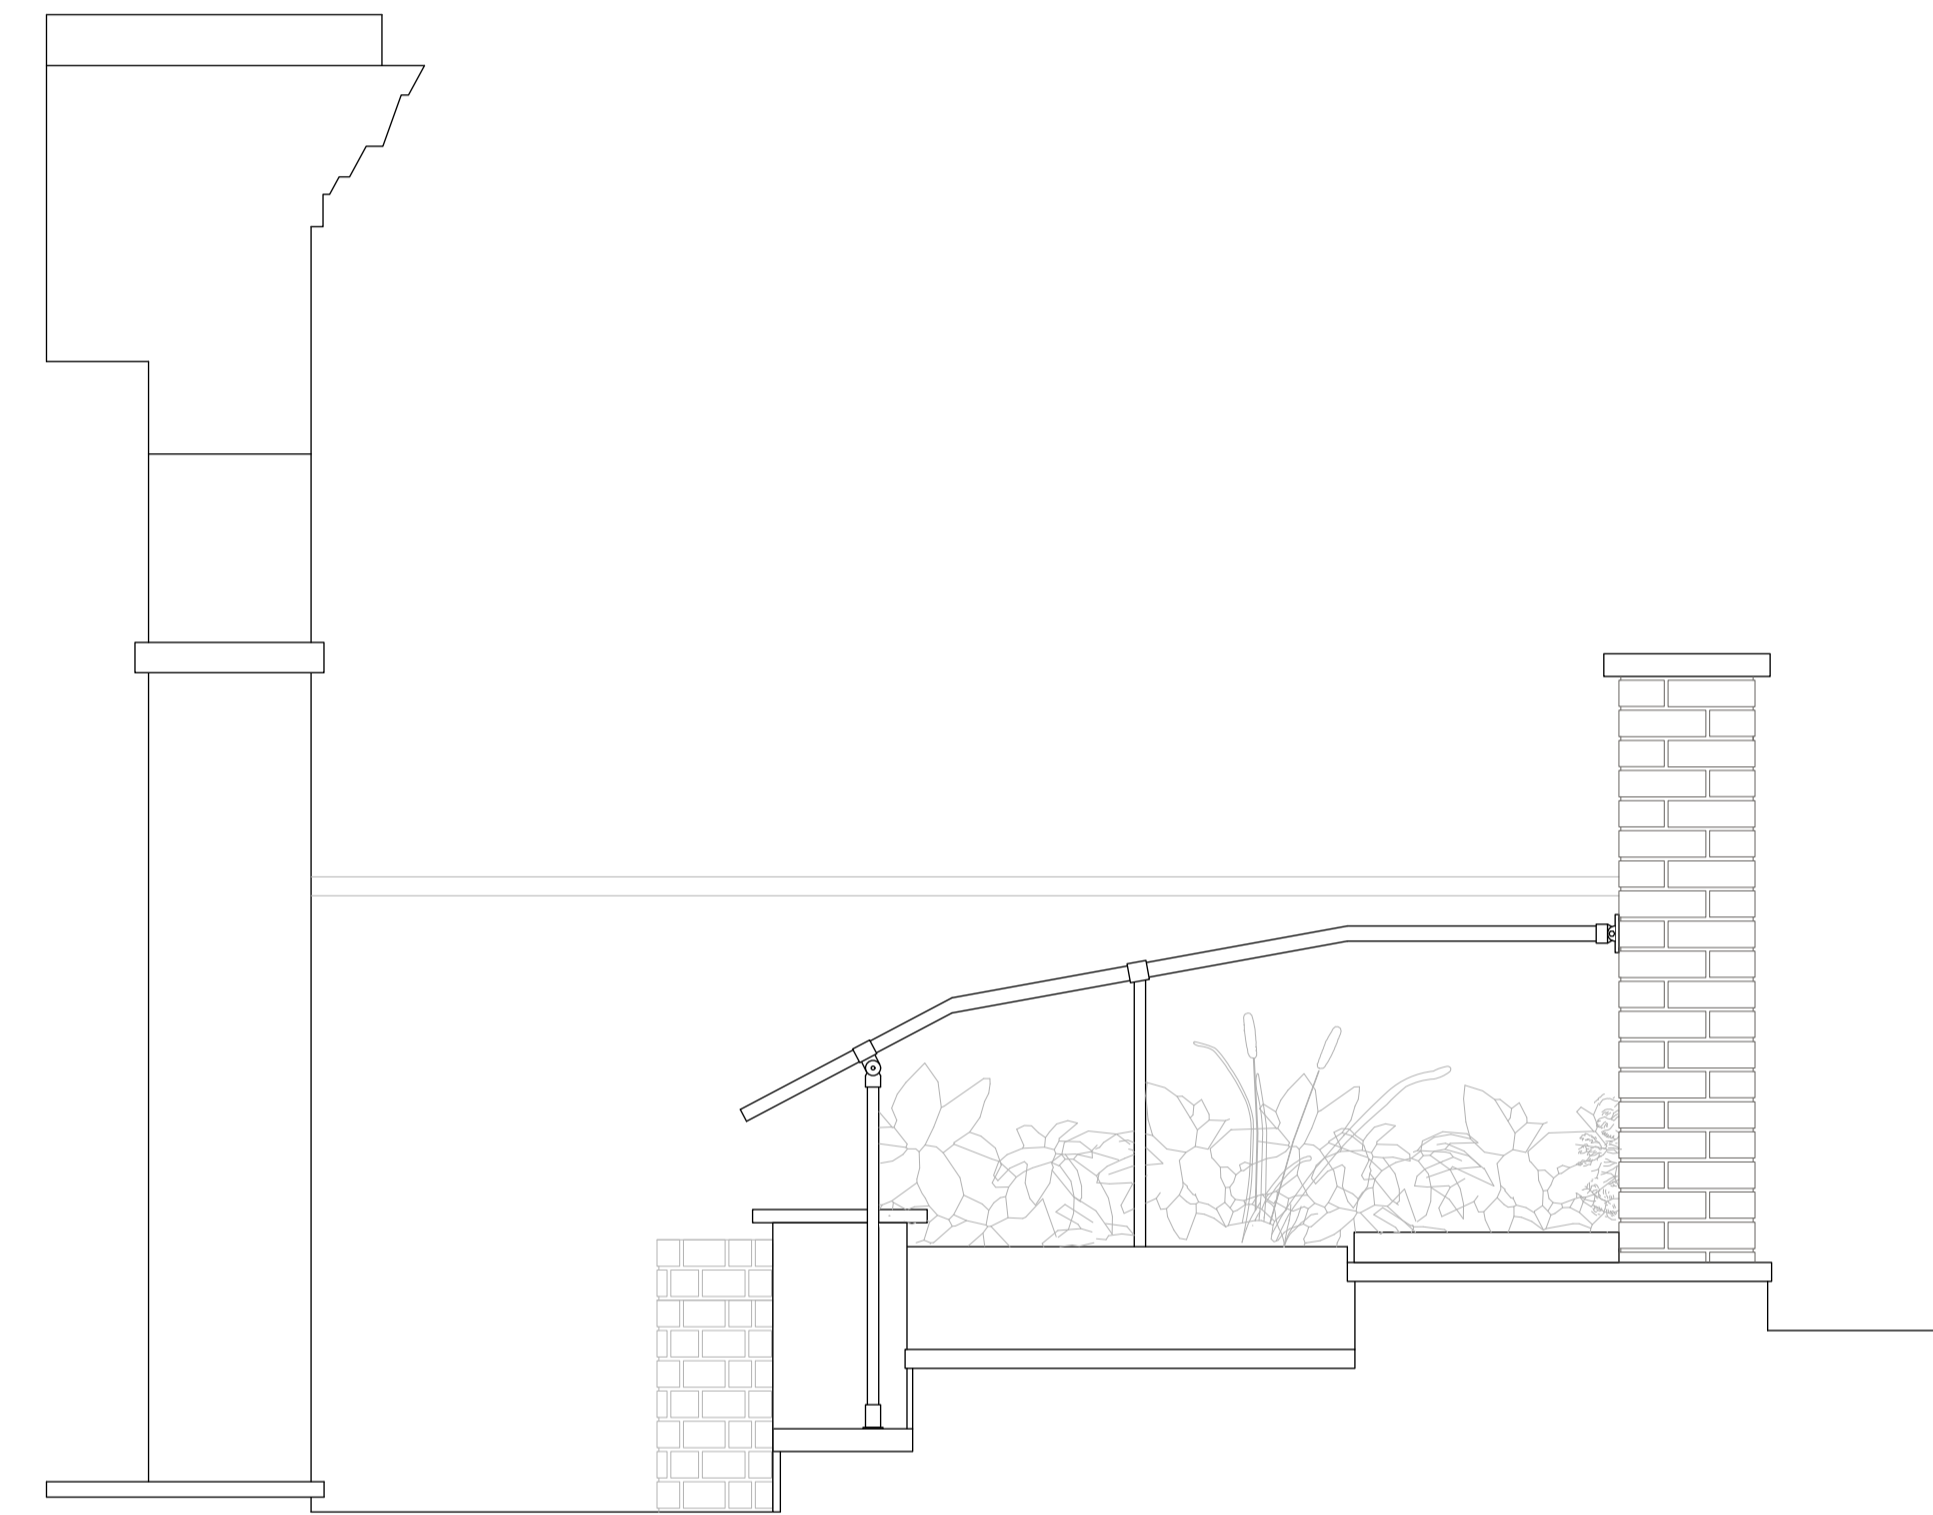


1 Existing Ground Plan
Scale: 1:100

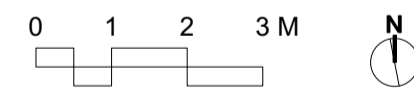

2 Section Through Steps
Scale: 1:20

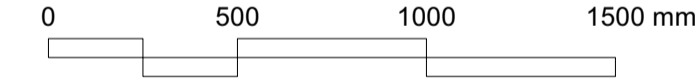

51

28 Well Walk,
Hampstead,
London, NW3 1LD

Project No. 28 Well Walk


51 architecture
1a Cobham Mews, London NW1 9SB
+ 44 (0) 203 355 1205

Planning

Existing Ground Plan
& Section Through Steps

Scale @ A1
Drawn by EM 07/2021

Issue Notes:

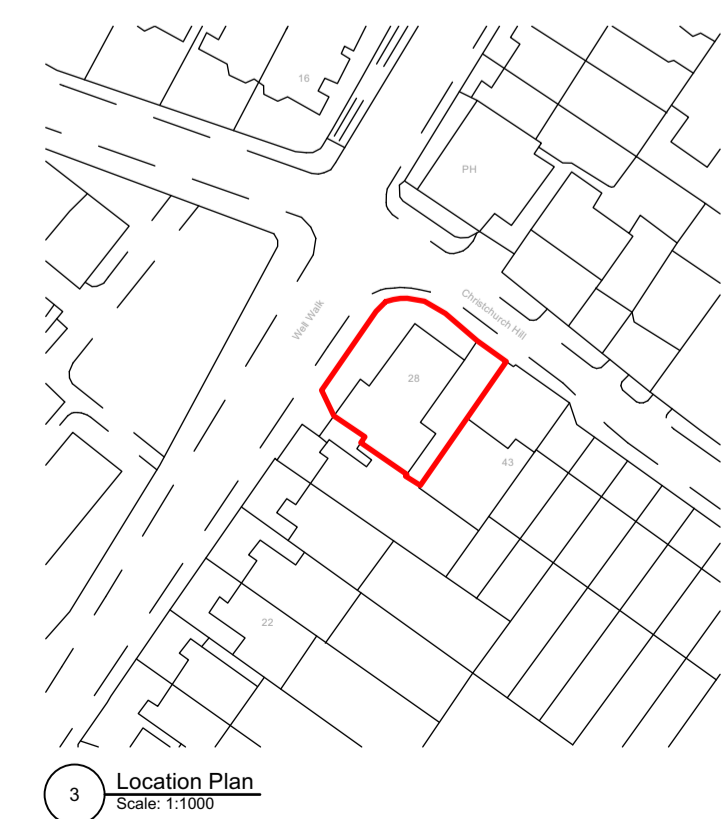

3 Location Plan
Scale: 1:1000