



**1** Proposed Front / Street Plan (Ground Floor)  
scale: 1:50 @ A3

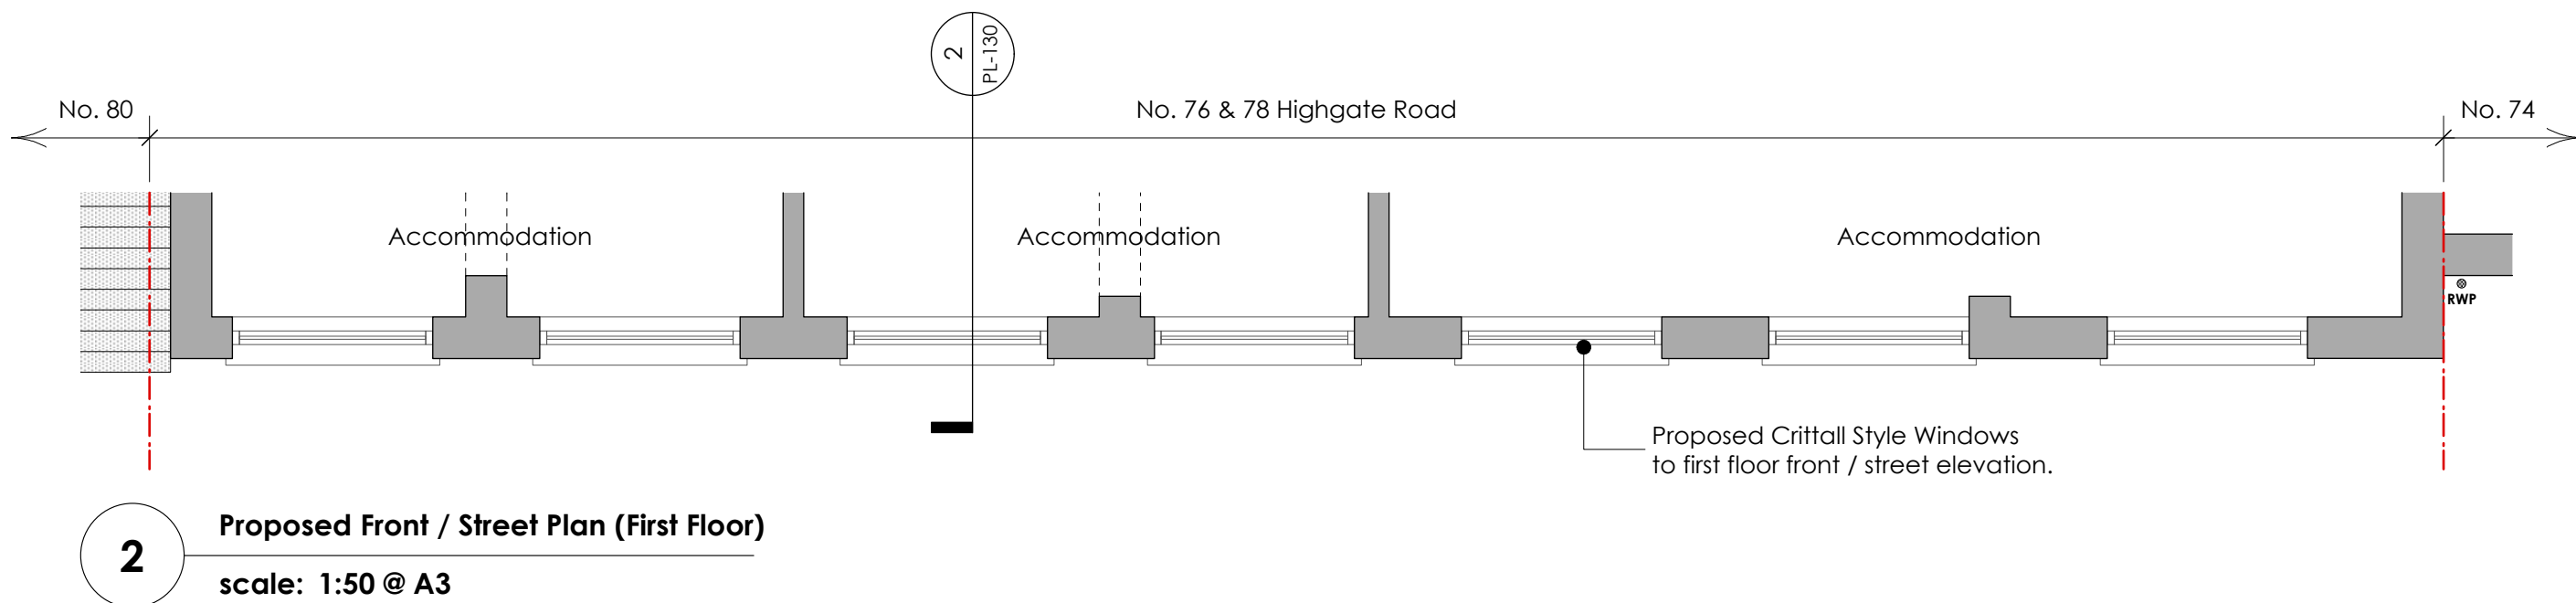

**2** Proposed Front / Street Plan (First Floor)  
scale: 1:50 @ A3

FOR PLANNING

healycornelius interiors architecture technology		 CHARTERED PRACTICE	No. 5 St. John's Lane London EC1M 4BH W www.healycornelius.com E info@healycornelius.com		Drawing Title: <b>Proposed Front / Street Plans</b>	
Client: Houshang Sakhai		Scale: 1:50 @ A3		Date: 16 June 2021		Drawn: POS
Job Title: No. 76 & 78 Highgate Road London NW5 1PB		Drawing Number: <b>21-655-PL-110</b>		Rev: -		

- THIS DRAWING HAS BEEN PREPARED SOLELY FOR THE PURPOSES OF MAKING A PLANNING APPLICATION.  
- IT DOES NOT PERTAIN TO SHOW CONSTRUCTION INFORMATION FOR THE PURPOSE OF TENDERING OR BUILDING NOR DOES IT PERTAIN TO SHOW ALL INFORMATION REQUIRED FOR COMPLIANCE WITH BUILDING REGULATIONS.  
- EXCEPT FOR THE PURPOSES OF PLANNING PERMISSION, DO NOT SCALE FROM DRAWING.