

1 Existing Front / Street Section
scale: 1:50 @ A3


Proposed Flag Pole to receive company branded flag for advertising purposes. Flag to be restrained at base in order to held vertically.

Proposed Crittall Style Windows to first floor front / street elevation.

Proposed Spotlights to illuminate branded flag.


Proposed Crittall Style Windows & Doors to ground floor front / street elevation.

Door to showroom recessed as illustrated to match existing.

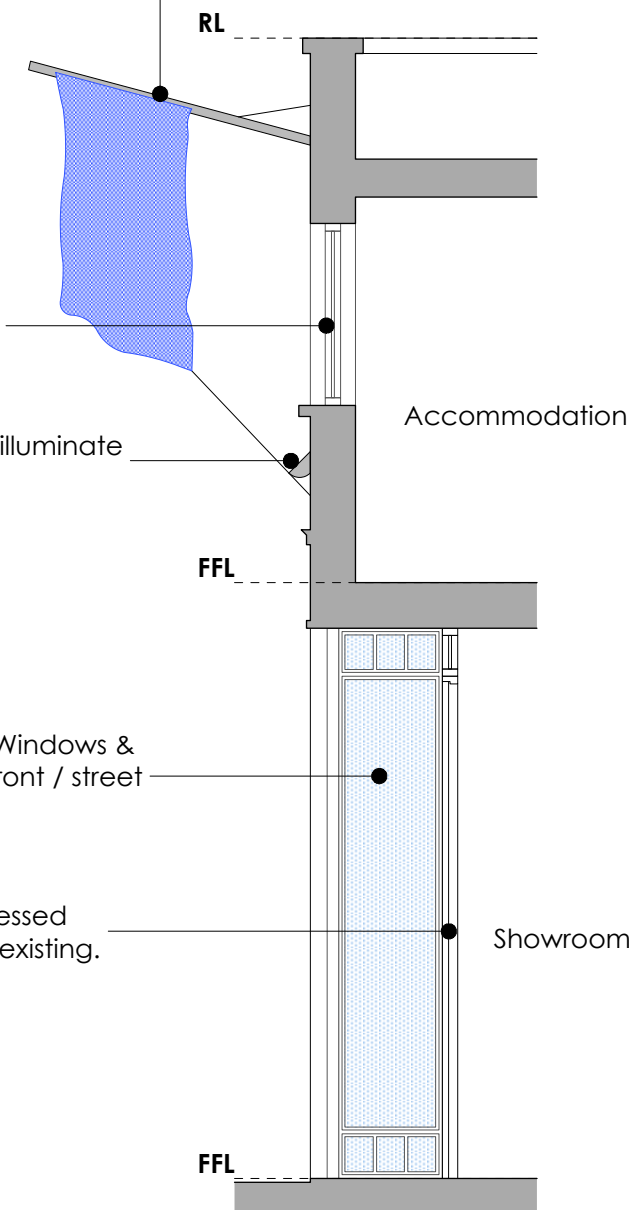

2 Proposed Front / Street Section
scale: 1:50 @ A3

FOR PLANNING

healycornelius interiors architecture technology		 CHARTERED PRACTICE T +44(0)20 7404 7771	No. 5 St. John's Lane London EC1M 4BH W www.healycornelius.com E info@healycornelius.com	Drawing Title: Existing & Proposed Front / Street Section	
Client: Houshang Sakhai		Scale: 1:50 @ A3	Date: 16 June 2021	Drawn: POS	
Job Title: No. 76 & 78 Highgate Road London NW5 1PB		Drawing Number: 21-655-PL-130		Rev: -	