



LOCATION PLAN
SCALE 1:1250@A3

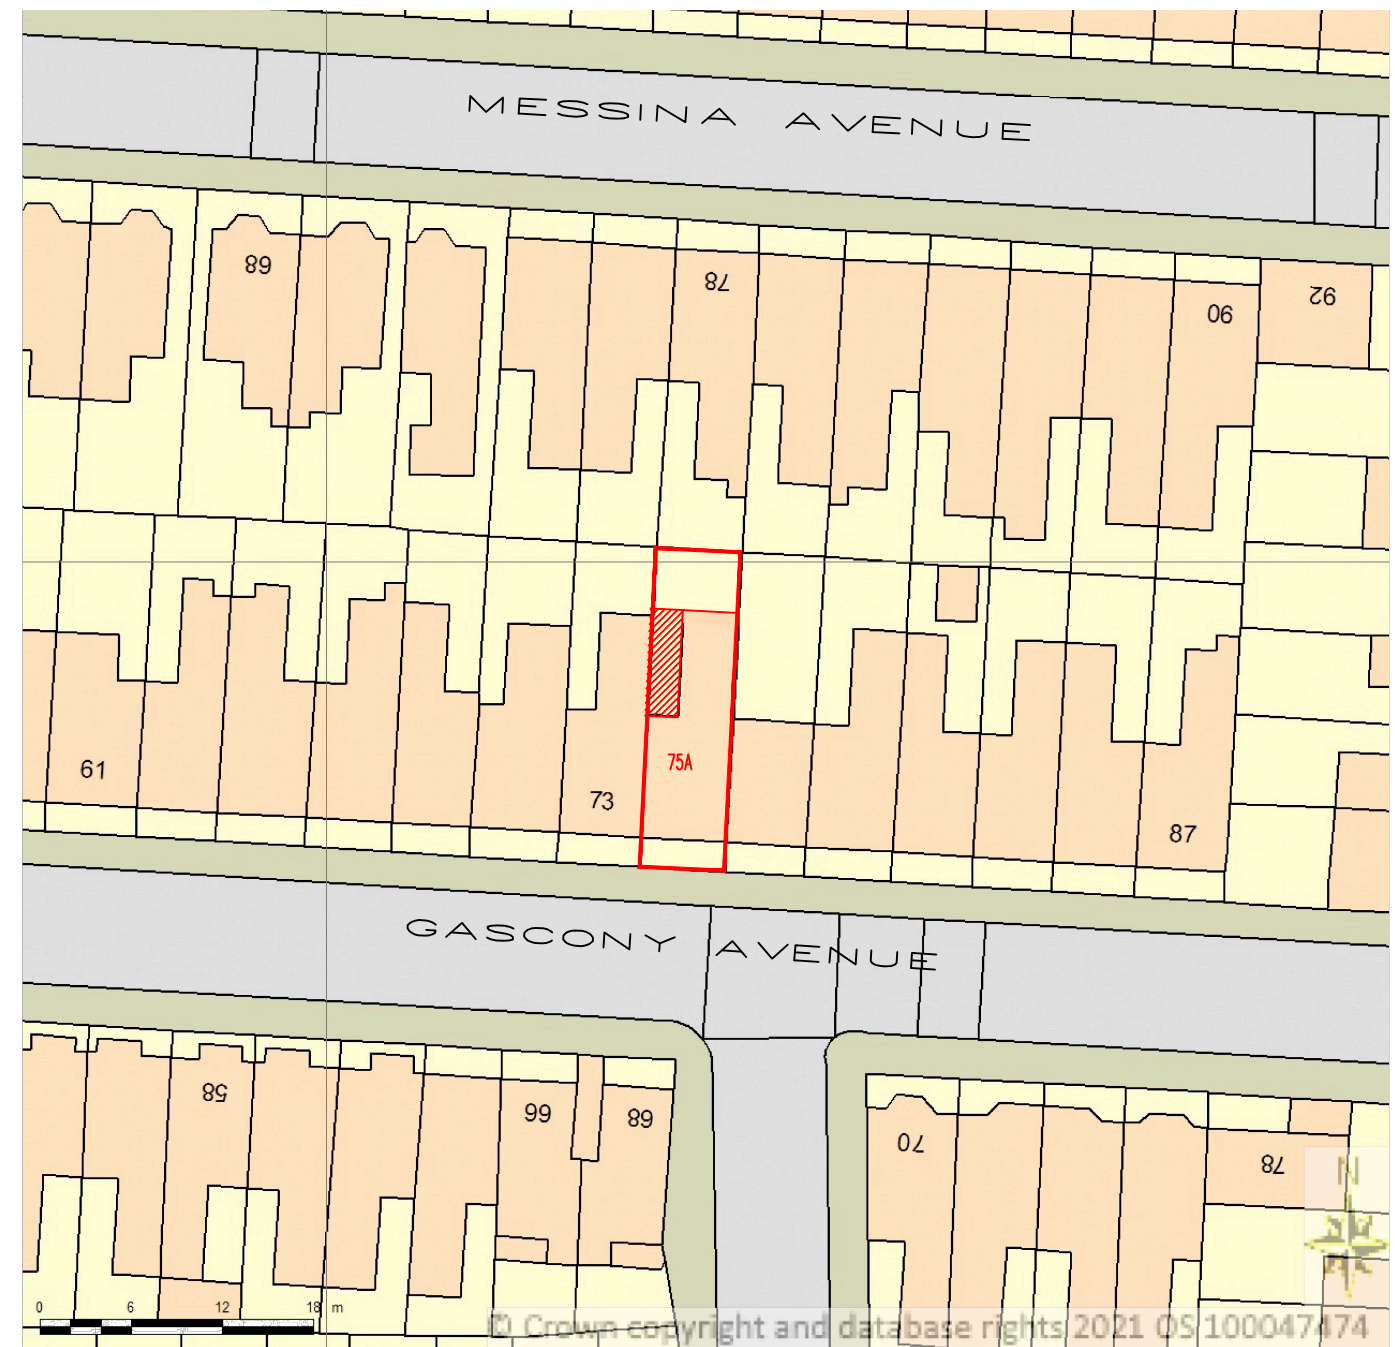

Supplied by Streetwise Maps Ltd
www.streetwise.net
Licence No: 100047474

BLOCK PLAN
SCALE 1:500@A3

	PROJECT:	75A Gascony Avenue West Hampstead, London	DRAWN BY:	P.S.	DRAWING TITLE:		ArchDezine Limited archdeziner7@gmail.com
	PROPOSED SINGLE STOREY SIDE EXTENSION		DATE:	27/07/2021	LOCATION AND BLOCK PLAN		
			SCALE:	AS SHOWN@A3	DRAWING NUMBER:	GA—01	
			FILENAME:	21032			