

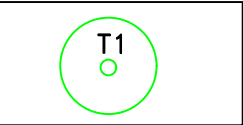


Arboricultural  
Location  
Plan

KEY

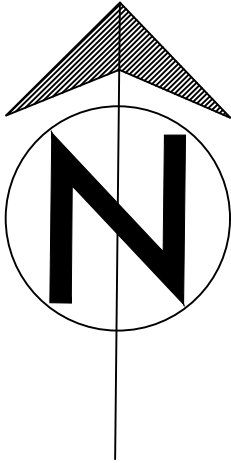

Approximate Tree /  
Group Location with  
Identifying Number

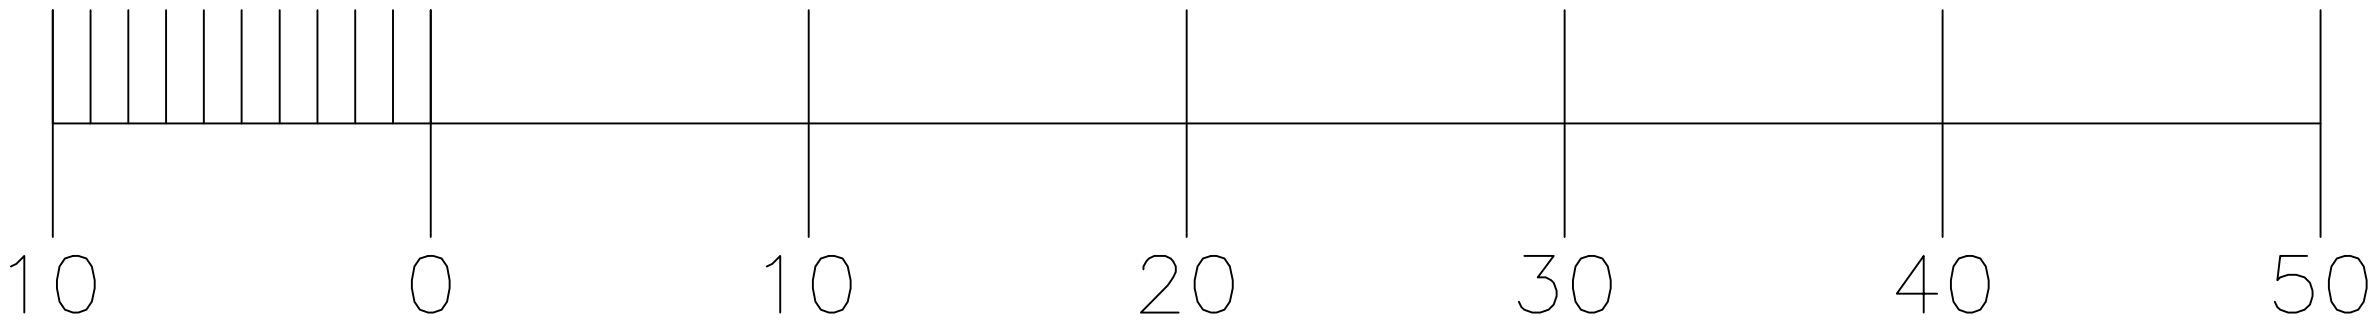

REV.	DATE	INITIALS	DETAILS

CLIENT Farlam & Chandler Garden Design		DWG. TITLE Arboricultural Constraints Plan			
SITE 2 Hexagon, Fitzroy Park, London N6 6HR.					
DRAWN BY BJS	CHECKED BY BJS	SCALE 1:200 @ A1	DATE July 2021	DWG NO. CAS/2021/194	REV.

Please do not scale off this drawing. Tree  
locations not plotted to a topographical survey  
so locations cannot be confirmed, Dwg is to  
scale as indicated above.