


Notes
 This drawing should not be scaled. The contractor is to verify all dimensions and conditions on site. This drawing is the property of Fusion and they reserve the copyright. It is issued on the understanding that it will not be copied, reproduced or disclosed in whole or in part to any unauthorised party without written permission from Fusion

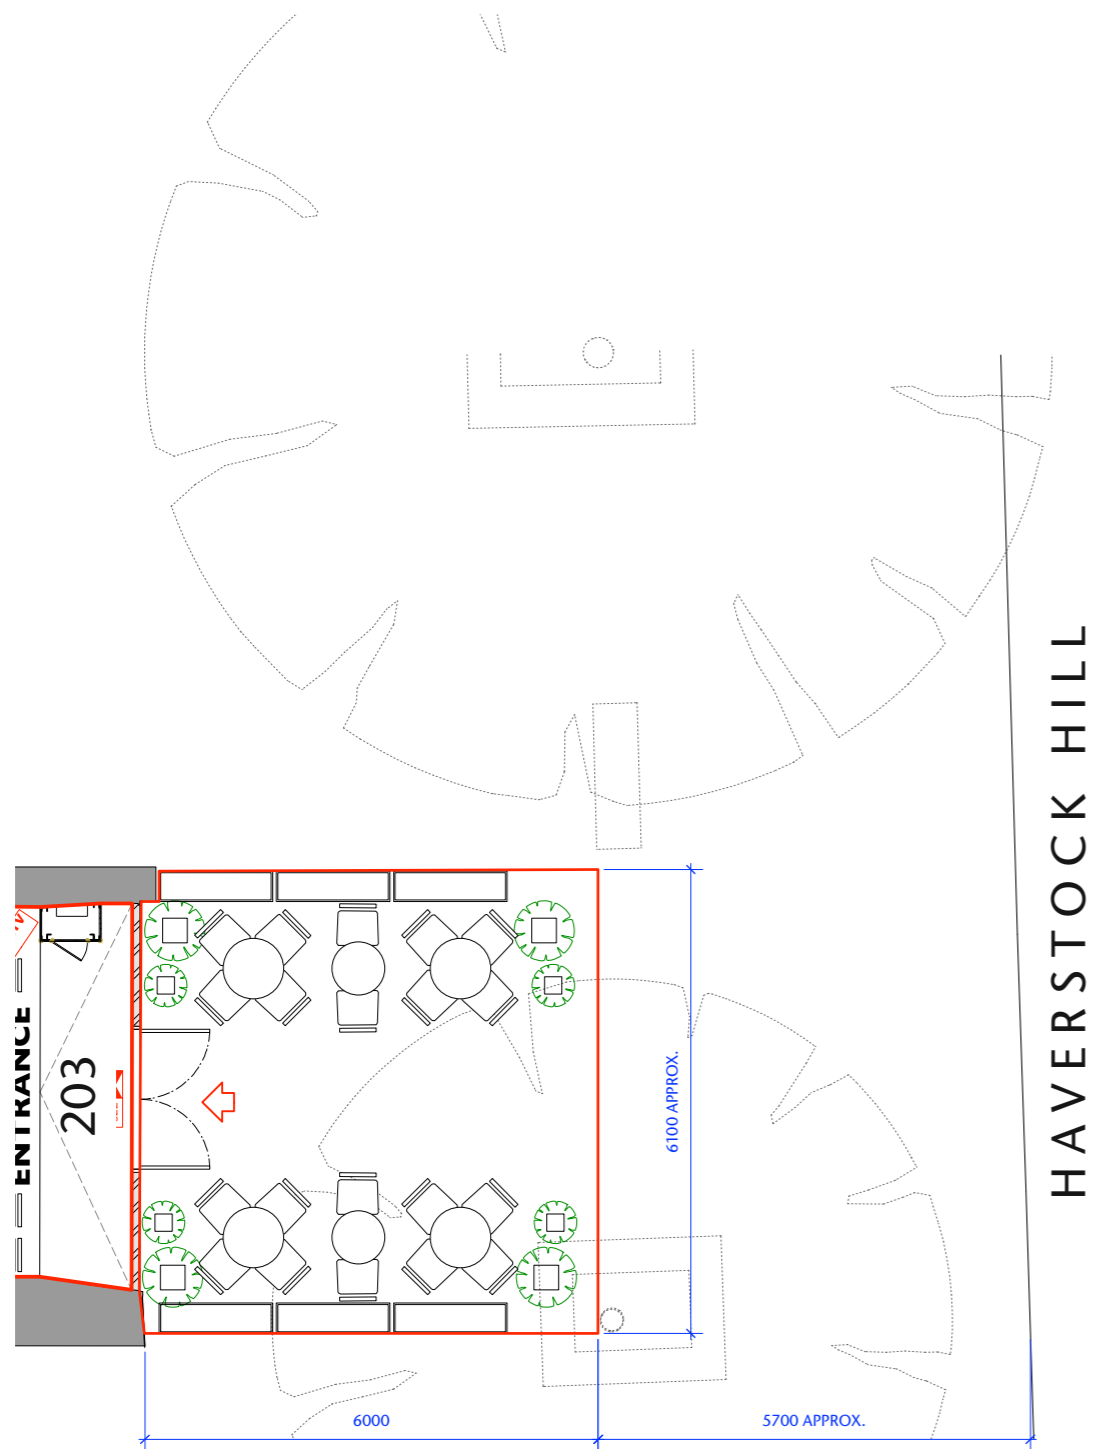

H A V E R S T O C K H I L L

A 22.07.2021 STREET NAME AND FURNITURE IMAGES ADDED

FUSION
 design and architecture

4 Risborough Street London SE1 0HE
 Tel: 020 7928 9982 Fax: 020 7928 9994
 email: mail@fusiondna.co.uk

Job Name: **EVERYMAN CINEMA BELSIZE PARK**
 Site Address: 203 HAVERSTOCK HILL LONDON, NW3 4QG
 Dwg Name: PAVEMENT LICENSE
 Status: FOR INFORMATION

Drawn by: HK Checked by: EM
 Scale: 1:100 @ A1 / 1:50 @ A3 Date: JULY 2021

Job/Dwg N°: **106.44/211** **A**

1 LICENSING
 1:50 @ A1 / 1:100 @ A3