


To scale for town planning purposes. Not for construction

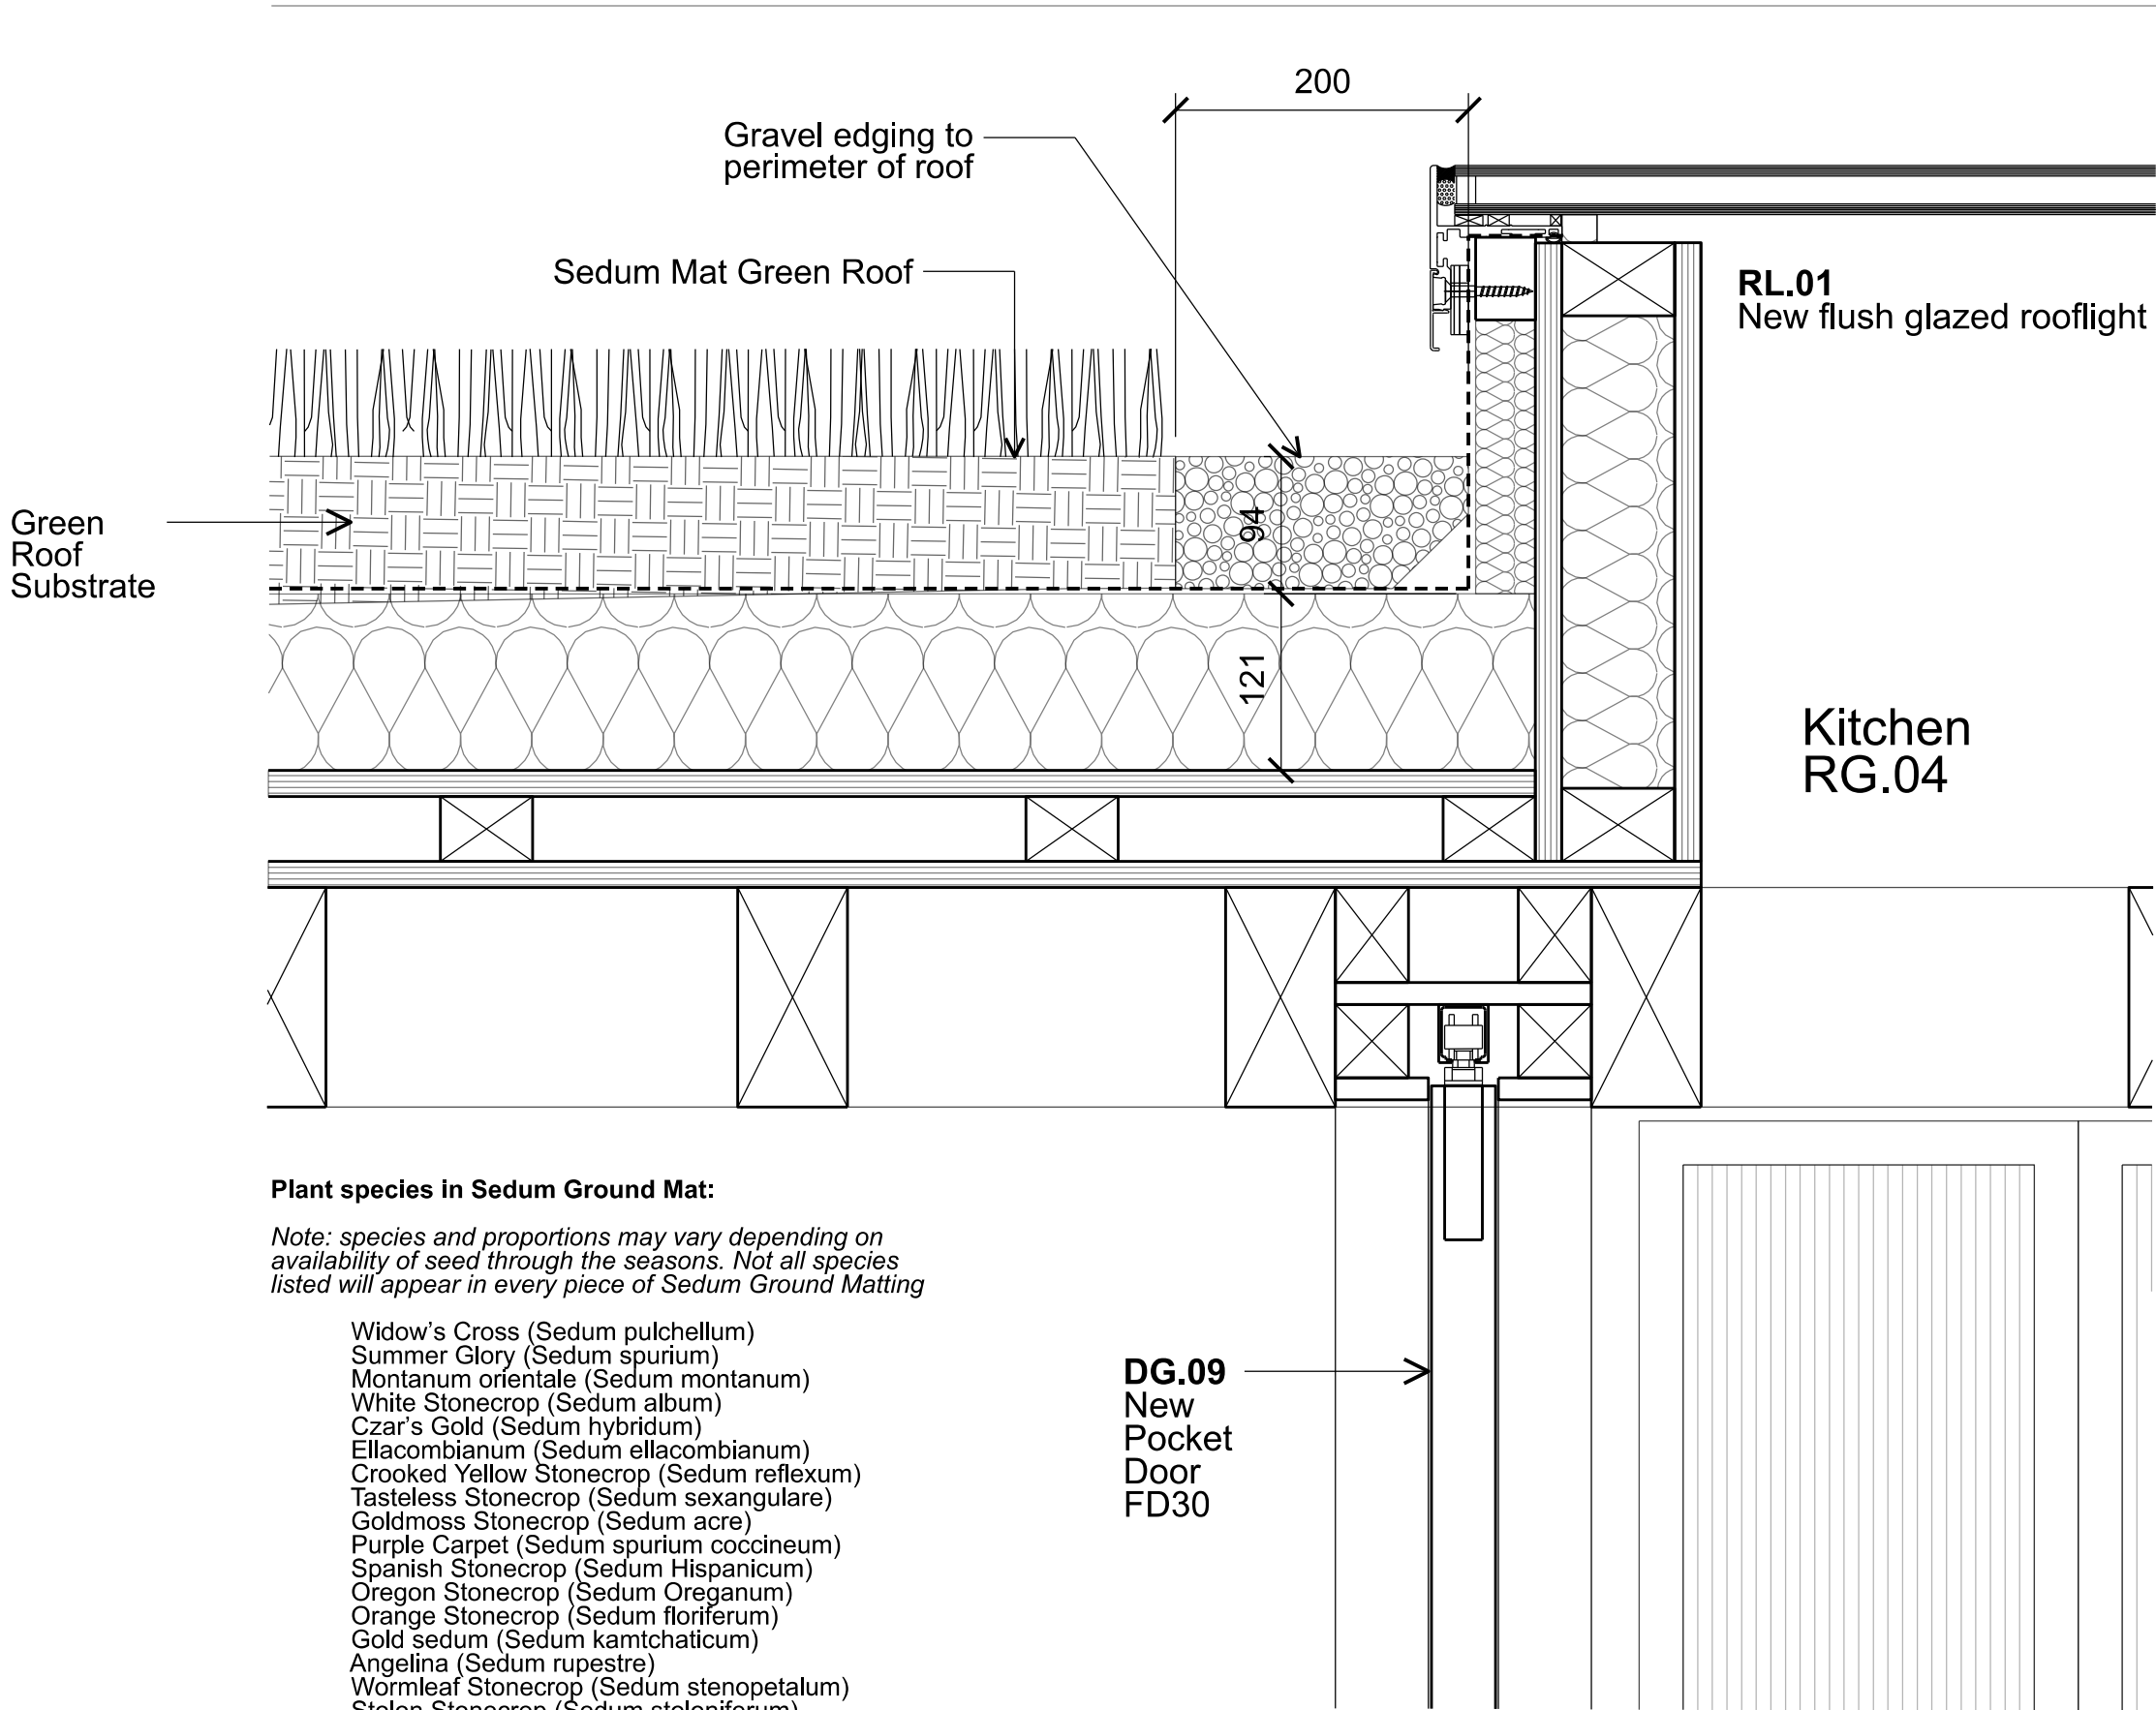

FOR PLANNING

Client
Kevin Cornils & Katya Gurova

Project
13 Elsworthy Road
London
NW3 3DS

Title
Ground Floor Side Extension
Green Roof & Rooflight RL.01
Section Details

Drawn By	Checked By	Scale	Date
		1:5 @ A3	Jul 21

Drawing No	Revision
1163/D/5/066	

GROVES NATCHEVA ARCHITECTS

T: +44 (0)20 7937 7772
E: info@grovesnatcheva.com
W: www.grovesnatcheva.com