


THIS DRAWING IS NOT TO BE SCALED
 Figured dimensions only to be used. This drawing is subject to and protected by the provision of the copyrights acts. Any discrepancies or queries to be notified immediately. All dimensions to be verified on site
 © PRET A MANGER (EUROPE) LTD 2004

Notes :

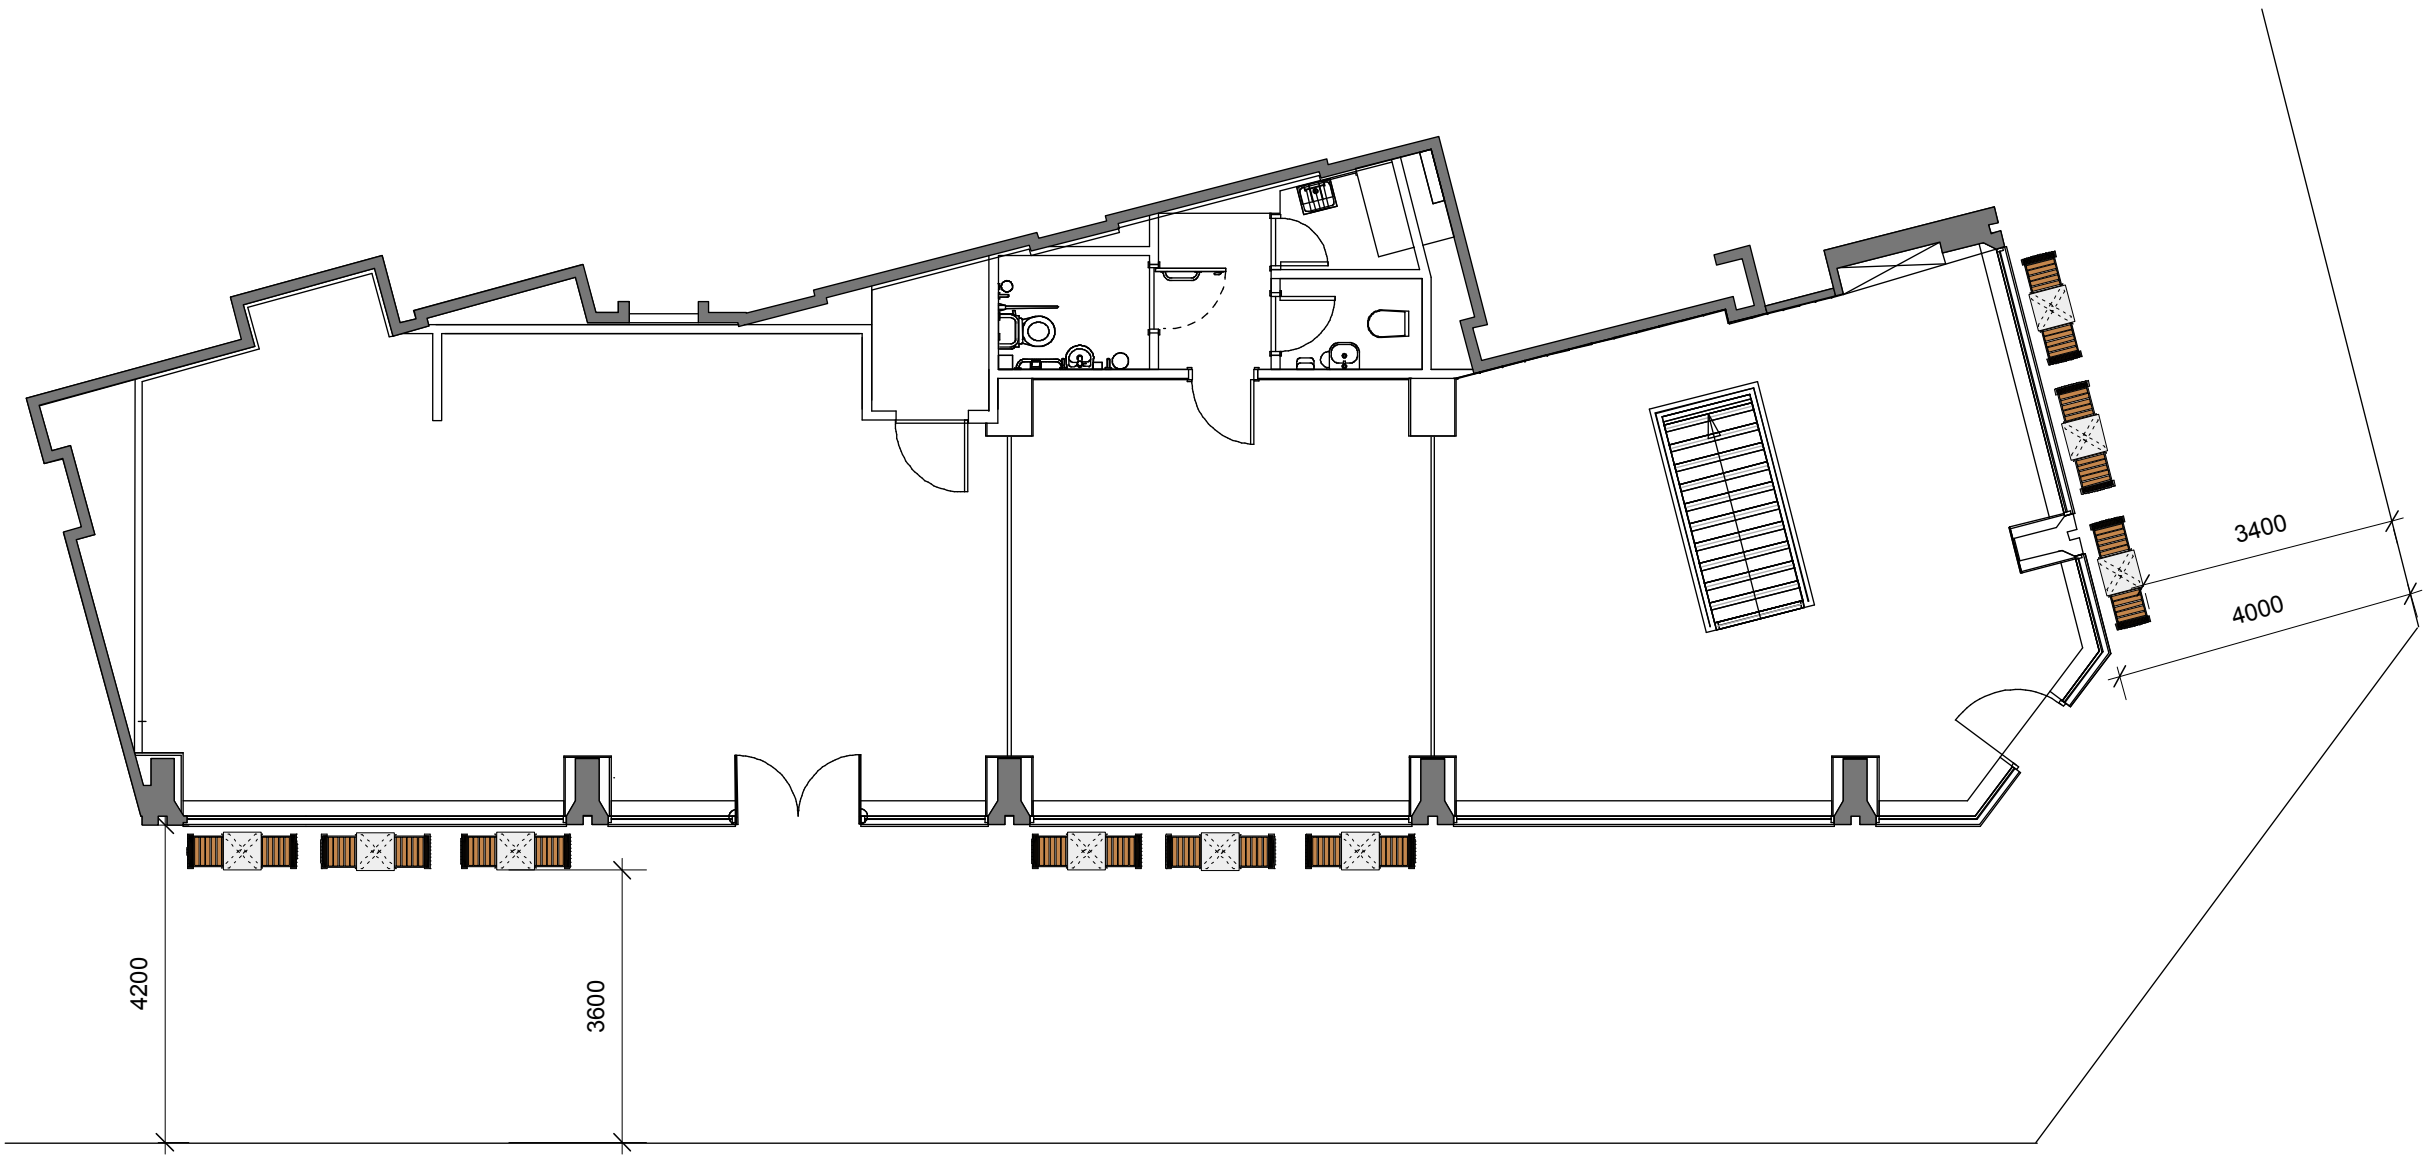

FOR APPROVAL

Revision:	Date:	By:	Description:

★ PRET A MANGER ★

Project:
64 - 76 New Oxford Street

Title:
External Furniture

Drawn By:	Checked:	Scale:	Drawn Date:	Revised Date:
FS		1:50 (A1) 1:100 (A3)	03.08.11	

Drawing No.:	Sheet No.:	Revision:
	Of:	