

General Notes

Project Title:


EXISTING SITE PLAN
& CROSS SECTION

This drawing is the copy right of 1st construction(uk)Ltd and may not be amended, copied or reproduce without written permission. No liability will be accepted for amendments made by other person.

Do not scale off the drawings (scale only for planning purposes).

No.	Revision/Issue	Date

Firm Name and Address




1st CONSTRUCTION FINANCE LTD.
 Ali Shir Mohammadi, Dirg. M.Phil
 Director
 © +44 (0) 7932 299 033 © +44 (0) 20 7433 3651
 © ali@1stconstruction.co.uk
 © 563 Finchley Rd, London NW3 7BN

Project Name and Address

Krishna LINGAM
 58B .ST Pancas way
 London NW1 ORB



Project	Sheet
2021NW10RB .1	A3
Date	
JULY 2021	
Scale	

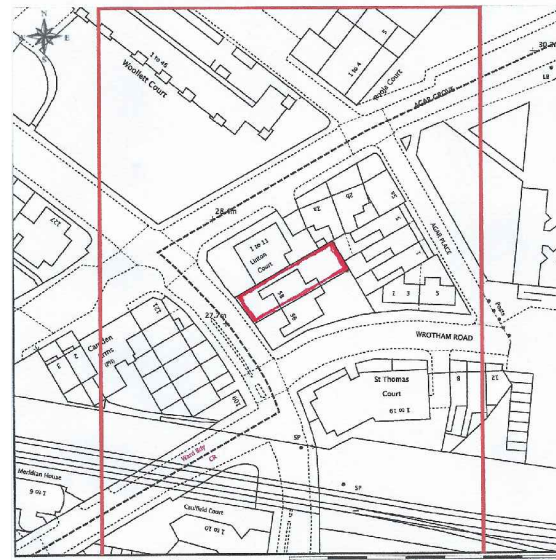



SITE LOCATION



EXISTING SITE PLAN

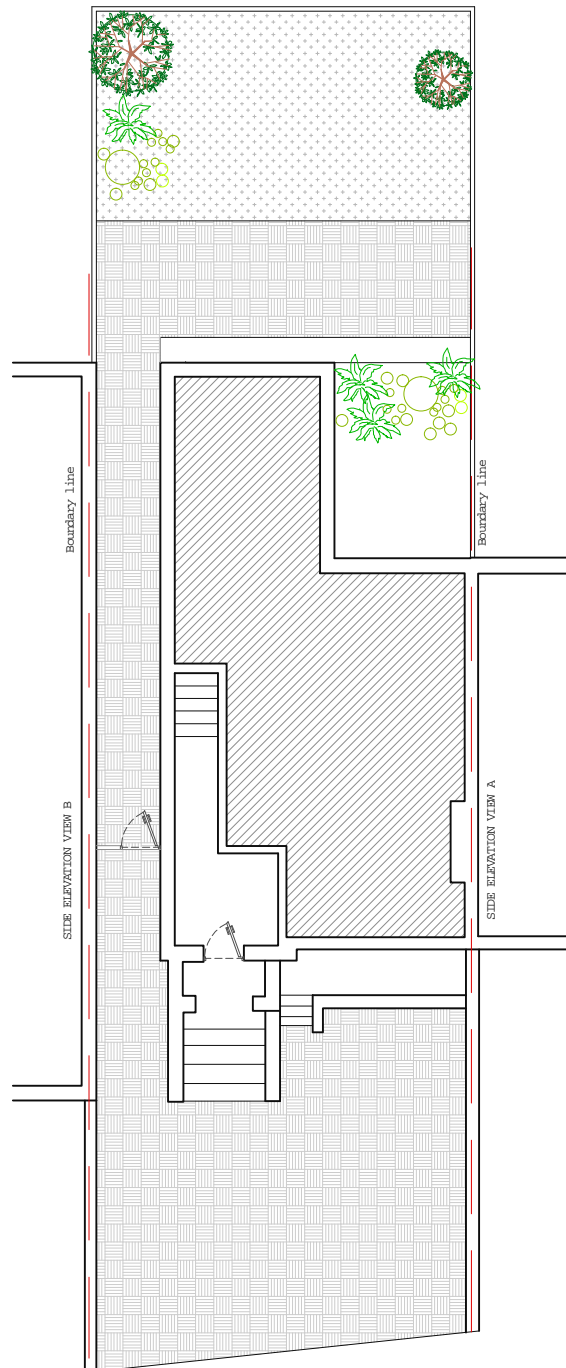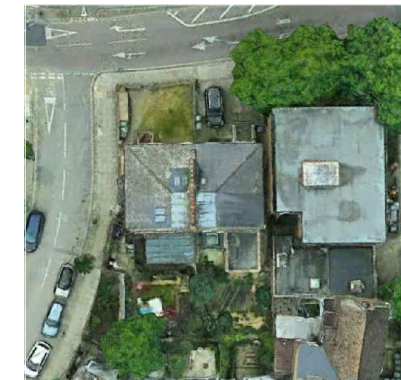

EXISTING GROUND FLOOR PLAN
SCALE :1/150

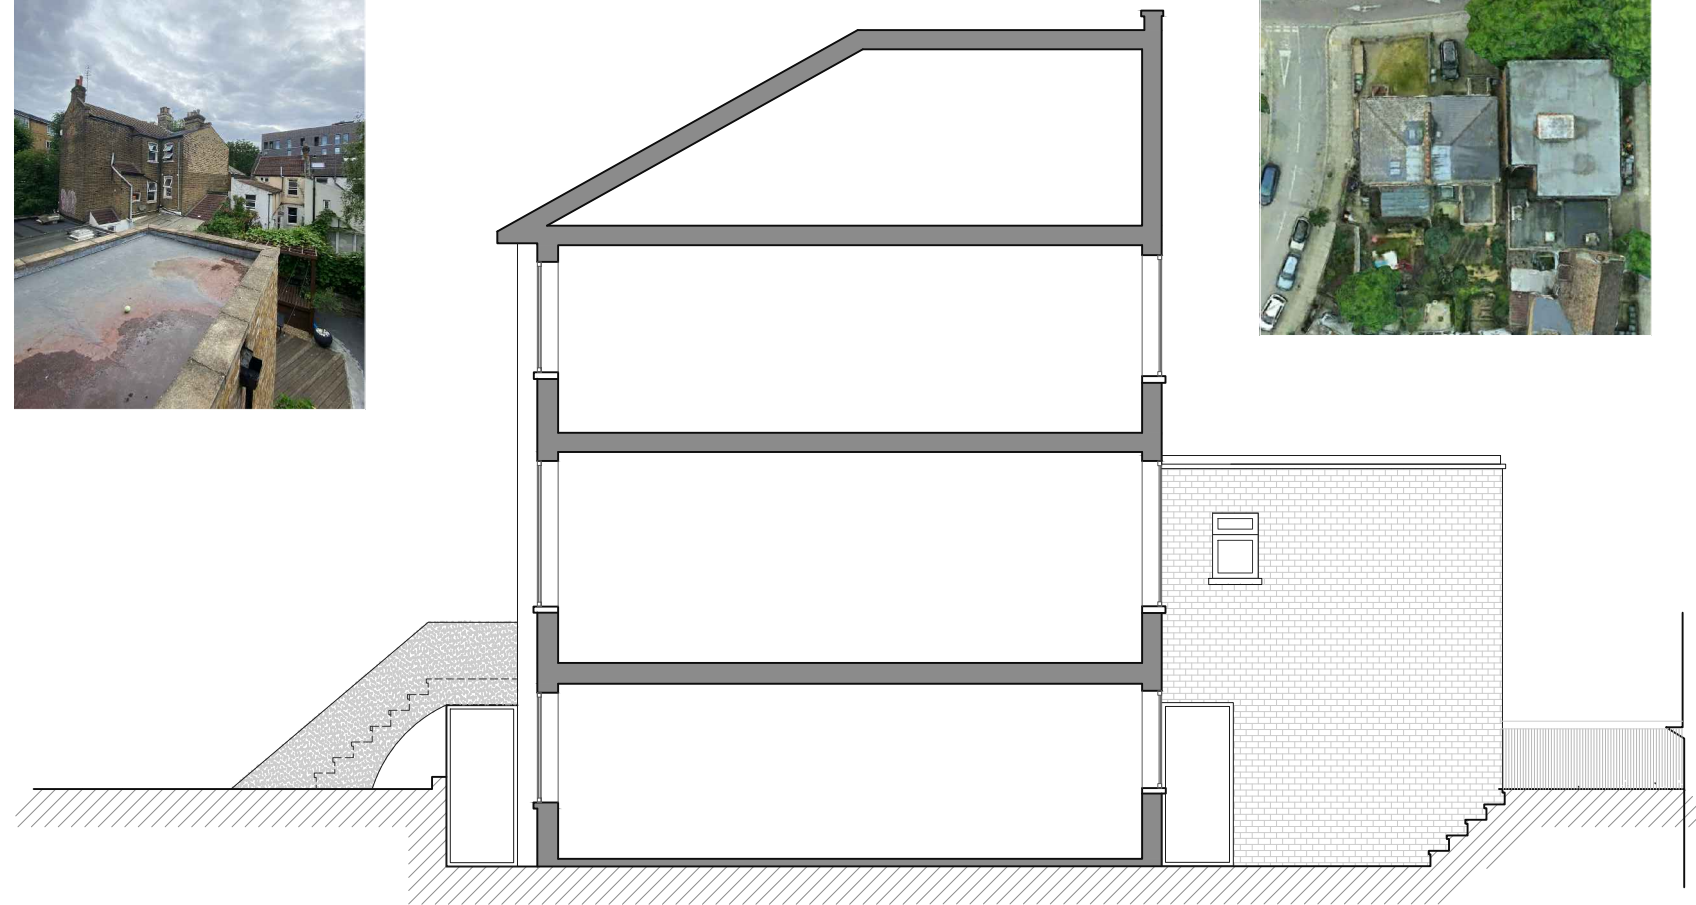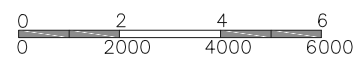

EXISTING CROSS SECTION
SCALE :1/100

