

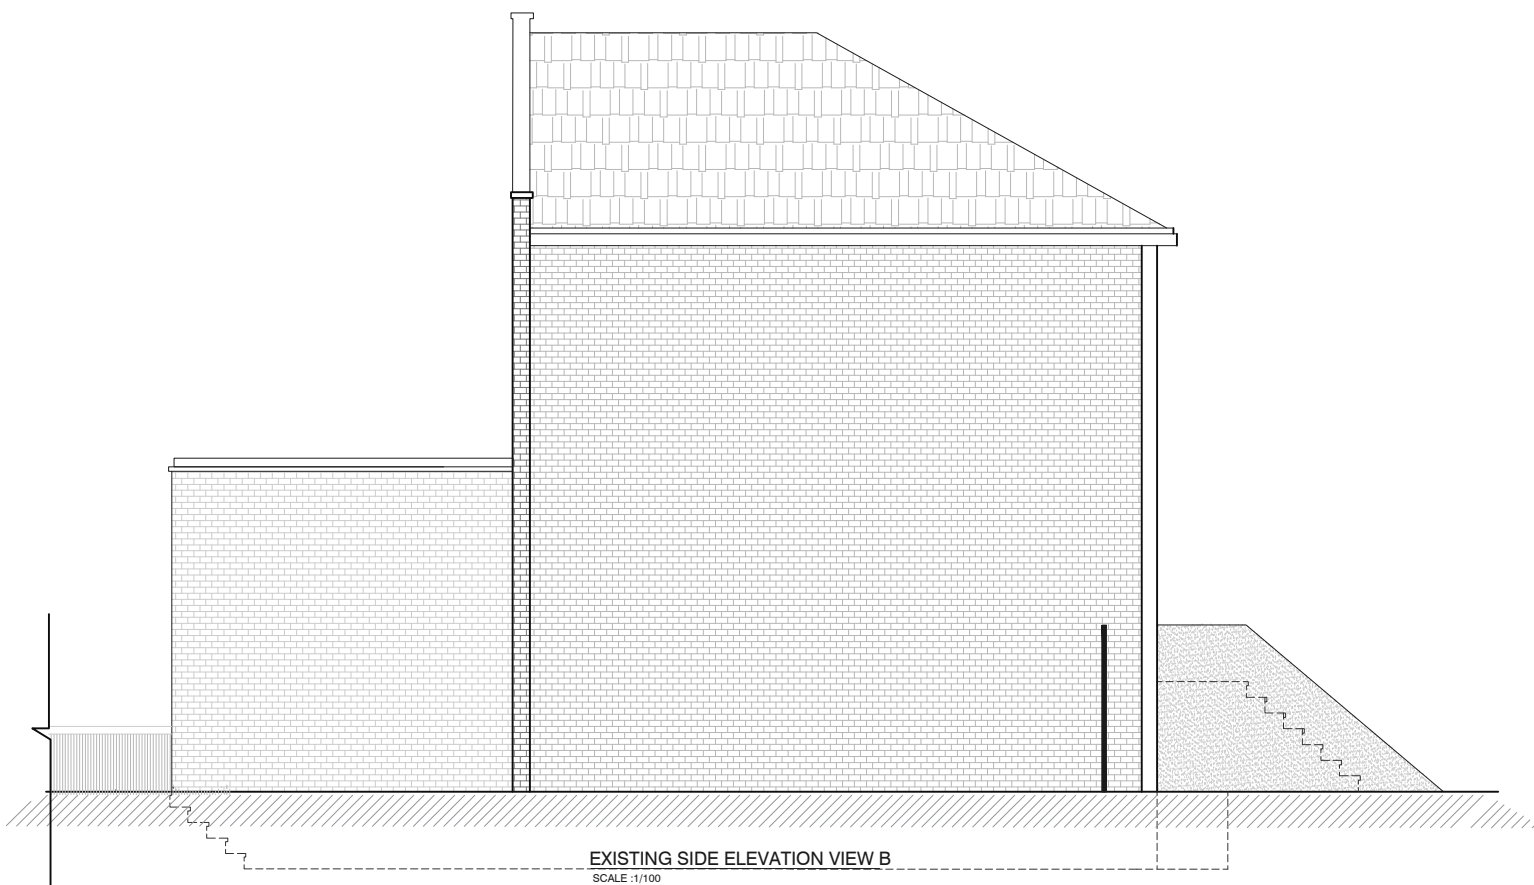
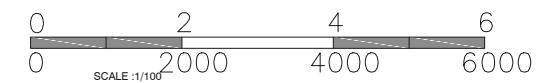


EXISTING SIDE ELEVATION VIEW A
SCALE :1/100

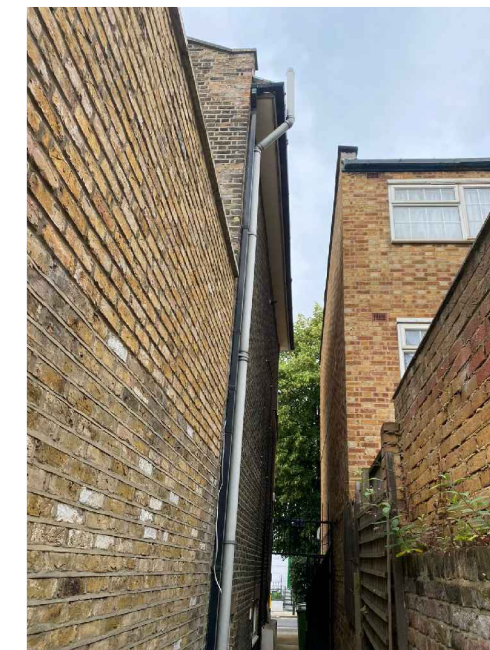

EXISTING SIDE ELEVATION VIEW B
SCALE :1/100

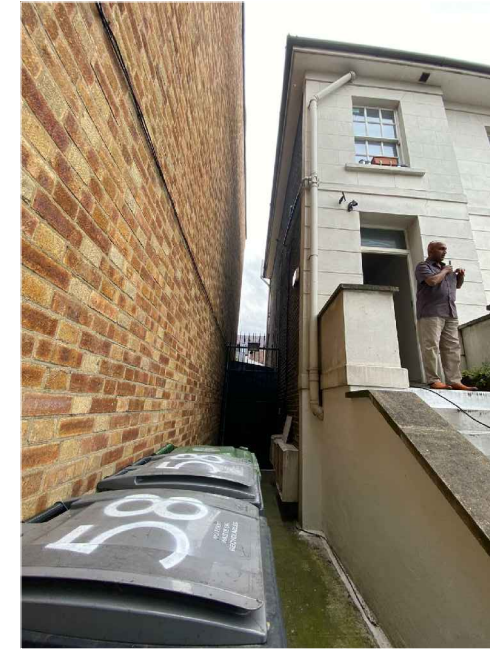

General Notes

Project Titel:

EXISTING SITE PLAN

This drawing is the copy right of 1st construction(uk)Ltd and may not be amended, copied or reproduce without written permission. No liability will be accepted for amendments made by other person.

Do not scale off the drawings (scale only for planning purposes).

No.	Revision/Issue	Date

Firm Name and Address

1st CONSTRUCTION FINANCE Ltd.
Ali Shir Mohammad, Dirg. M.F. Ltd.
Director
© +44 (0) 7522 299 033 © +44 (0) 20 7433 3651
© ali@1stconstruction.co.uk
© 563 Finchley Rd, London NW3 7BN

Project Name and Address

Krishna LINGAM

58B .ST Pancas way
London NW1 ORB

Project 2021NW1ORB . 4	Sheet A3
Date JULY 2021	
Scale	