


HALL STREET

CHANCELLORS COURT

KEY

- site compound
- landscape/ public realm works
- hoarding line
- site facilities
- notes on access

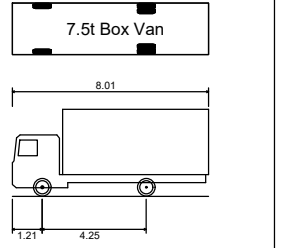

7.5t Box Van

Overall Length	8.010m
Overall Width	2.100m
Overall Body Height	3.556m
Min Body Ground Clearance	0.351m
Track Width	2.064m
Lock to lock time	4.00s
Kerb to Kerb Turning Radius	7.400m


A	14.05.21	First Issue	DH
REV	DATE	COMMENT	APP
REVISION DETAILS			
DRAWING NO.			
3170-1110-T-029			
DRAWN	APPROVED	DATE	
EP	DH	MAY 21	
SCALE		REV	
NTS @ A3		A	

CLIENT
LB CAMDEN

PROJECT
TYBALDS ESTATE, CAMDEN


DRAWING TITLE
PHASE 02 - BLEMUNDSBURY WEST & EAST



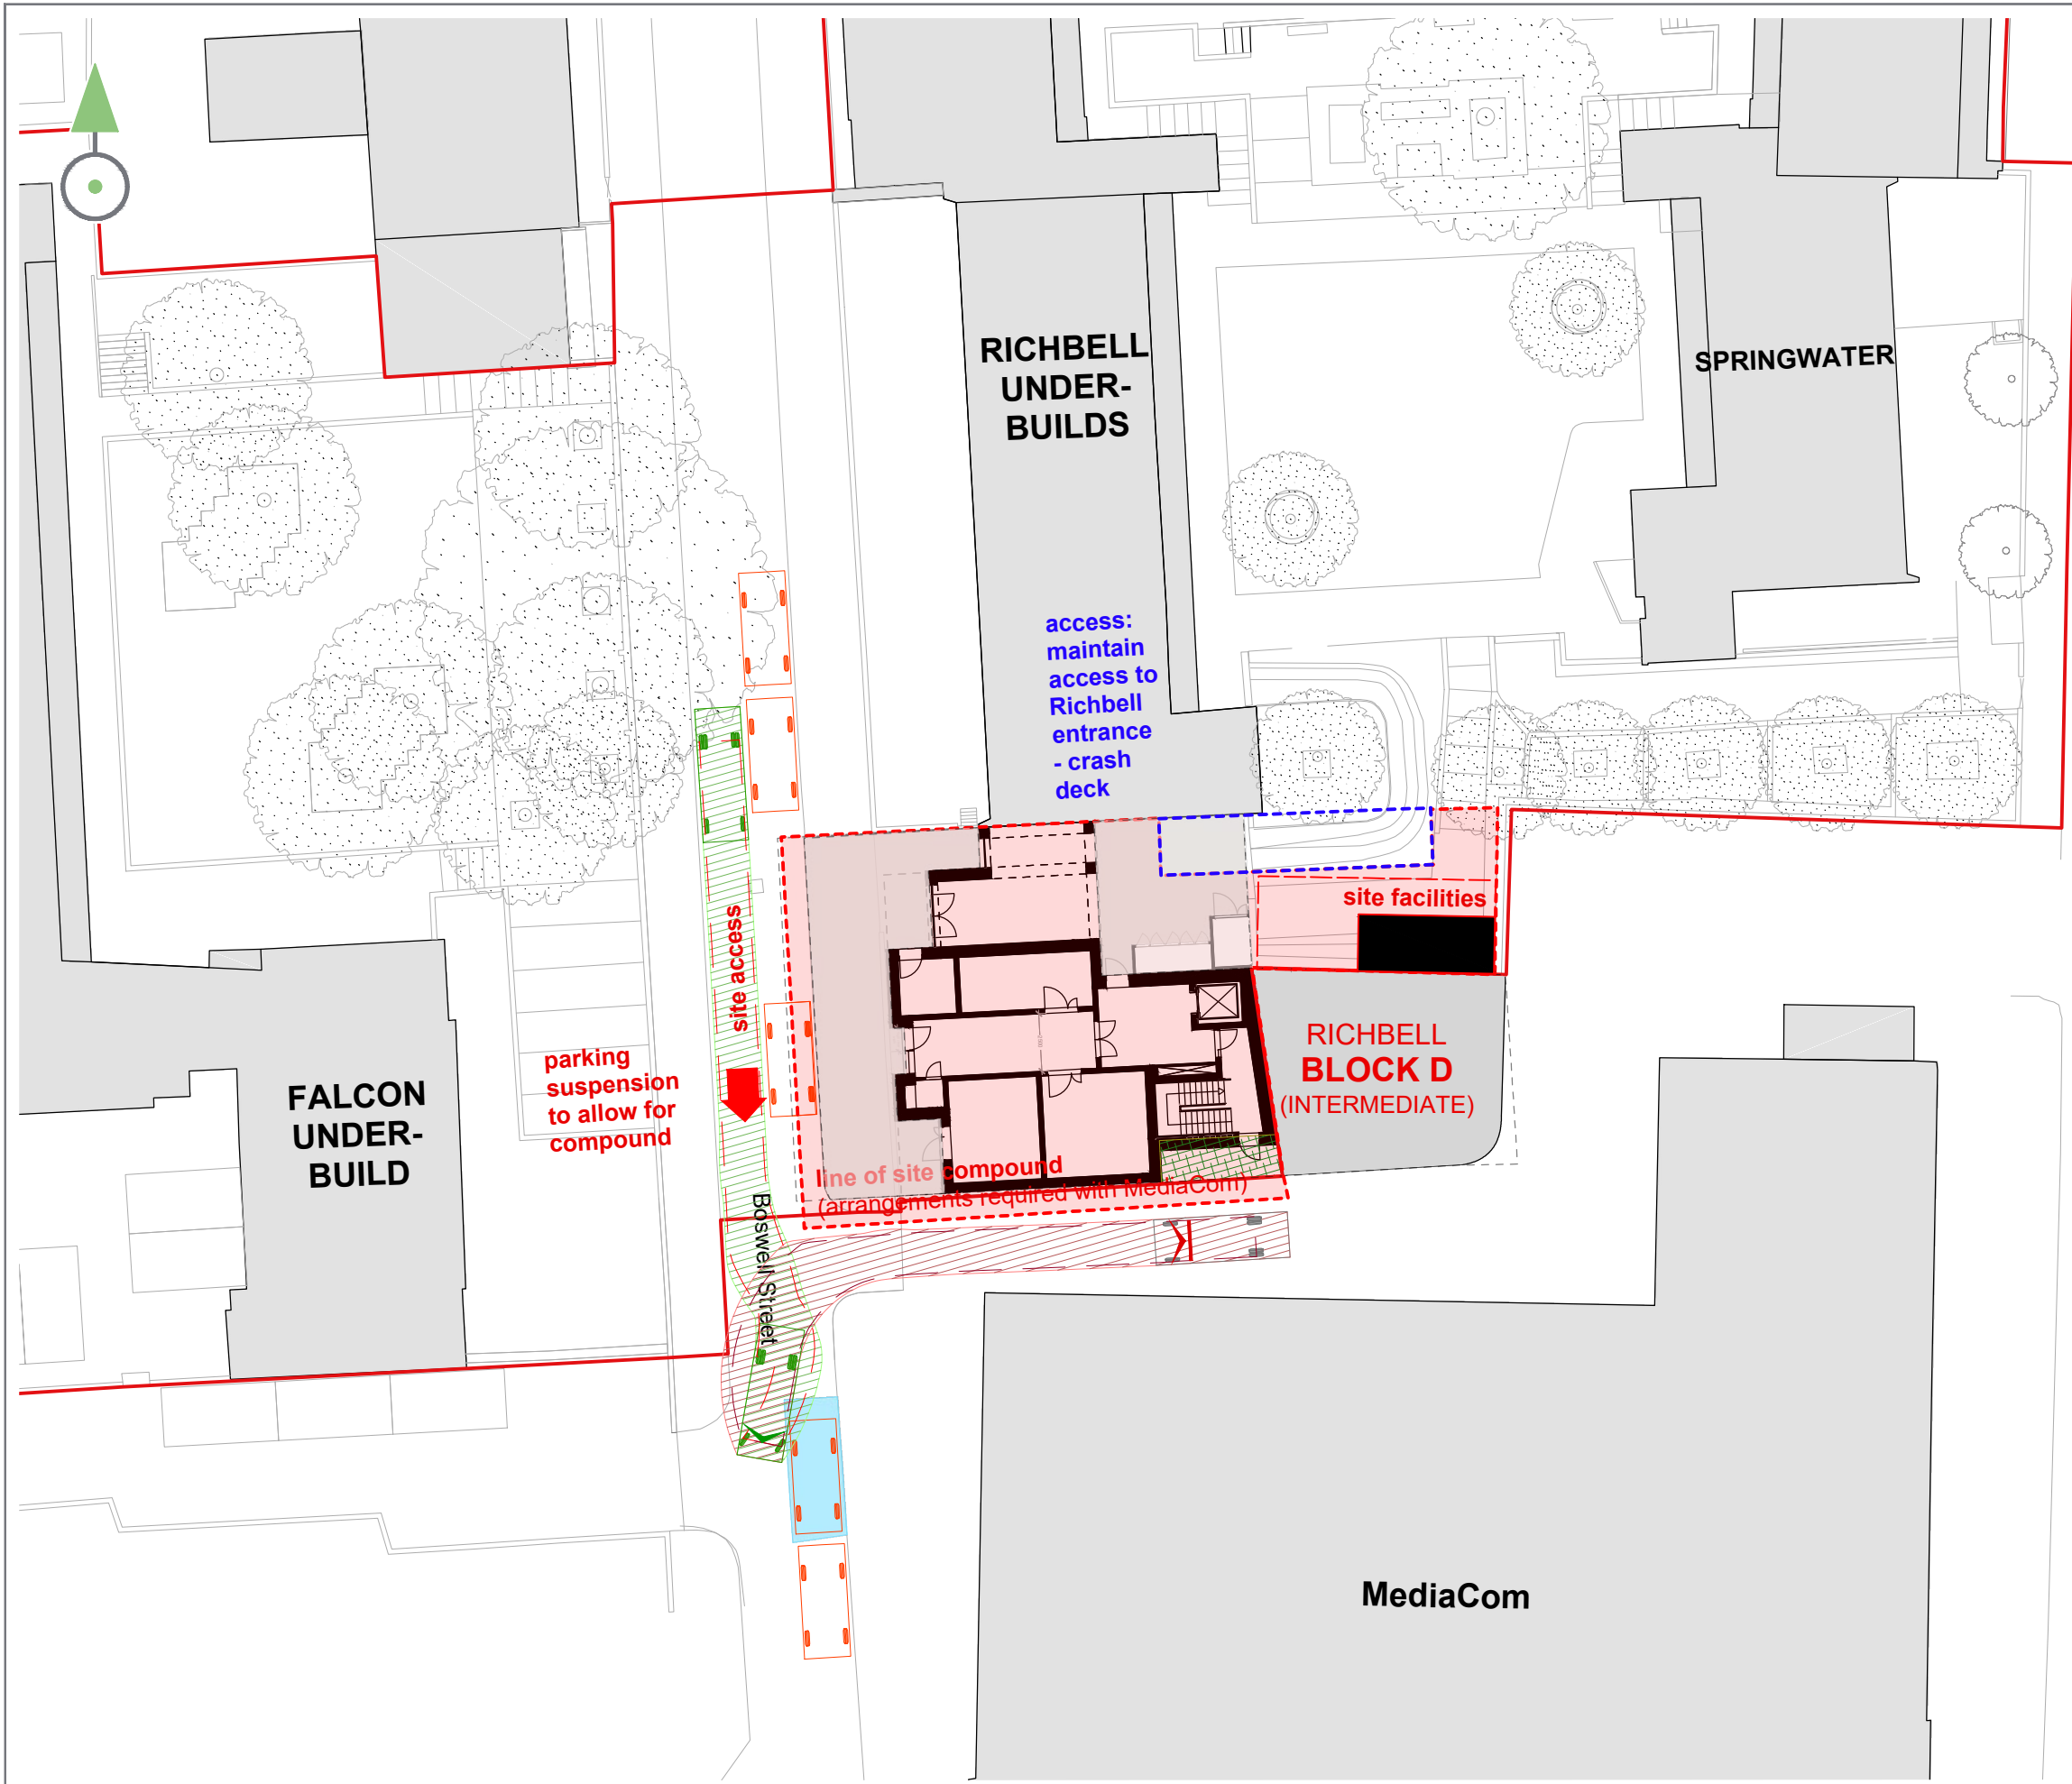

KEY

- site compound
- landscape/ public realm works
- hoarding line
- site facilities
- notes on access

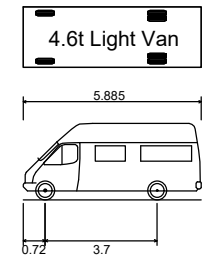

Overall Length	5.885m
Overall Width	2.000m
Overall Body Height	2.526m
Min Body Ground Clearance	0.299m
Track Width	1.765m
Lock to lock time	4.00s
Kerb to Kerb Turning Radius	6.000m



A	14.05.21	First Issue	DH
REV	DATE	COMMENT	APP
REVISION DETAILS			
DRAWING NO.			
3170-1110-T-030			
DRAWN		DATE	
EP		MAY 21	
SCALE		REV	
NTS @ A3		A	



