


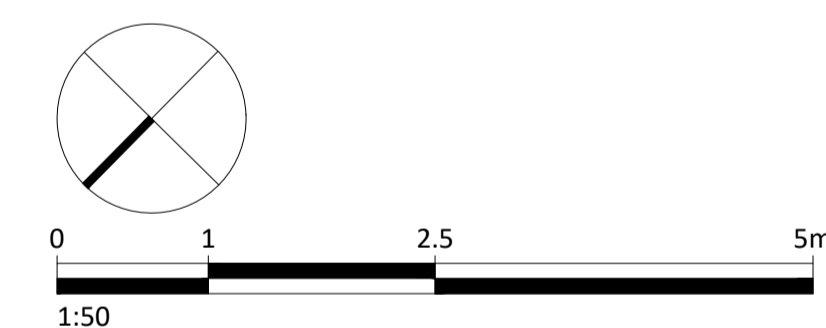
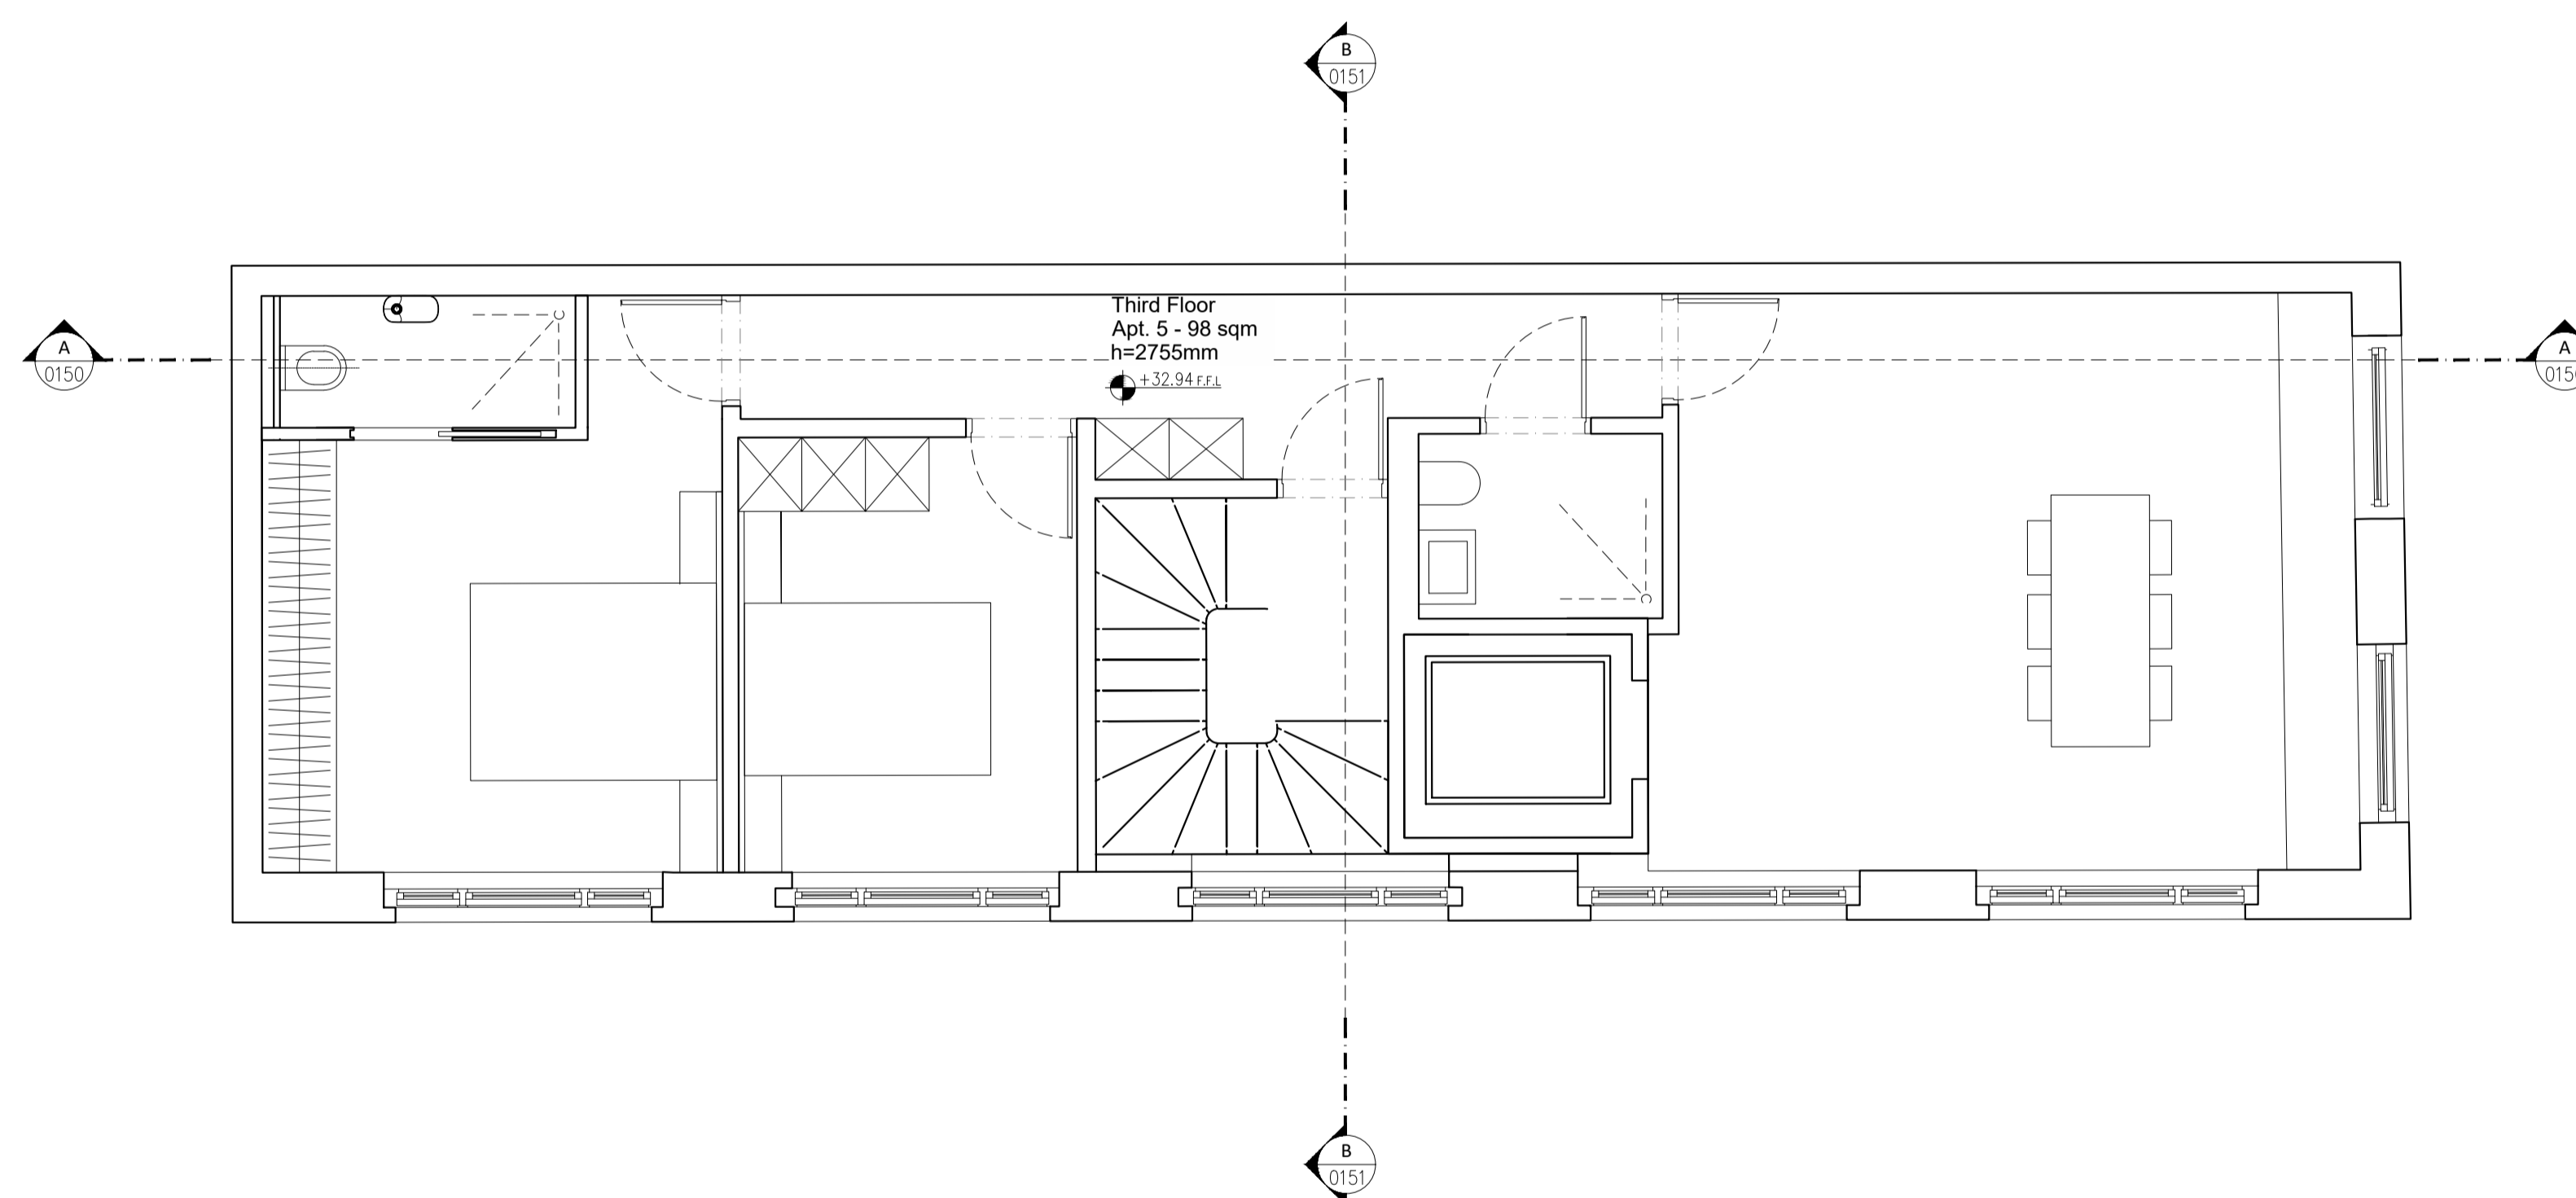
Notes:

1. This drawing contains the following model files:

Key:

 This drawing contains the following model files:

- Denotes 'Changed / Revised' information
- Denotes 'On Hold / In Abeyance' information



**Planning**

Rev.	Description.	By	Date
P----	For Information ----	M.H	28.06.21

Client

**Gil Levy**

Project

**18 Stukeley St.**

Title

**3rd Floor Proposed**

Drawing No.	Rev.
<b>18STU-1104</b>	<b>P----</b>

Project No.	Scale	1:50 @ A1	1:100 @ A3
<b>123</b>	M.H	M.H	22.02.2021

Do not scale from this drawing. All dimensions should be checked and confirmed on site before the commencement of work. All discrepancies must be reported. Subcontractors must verify all dimensions on site before making a shop drawing or commencing manufacturing. This drawing is subject to copyright. ©