



01 SITE LOCATION PLAN  
SK-01 1:1250@A3

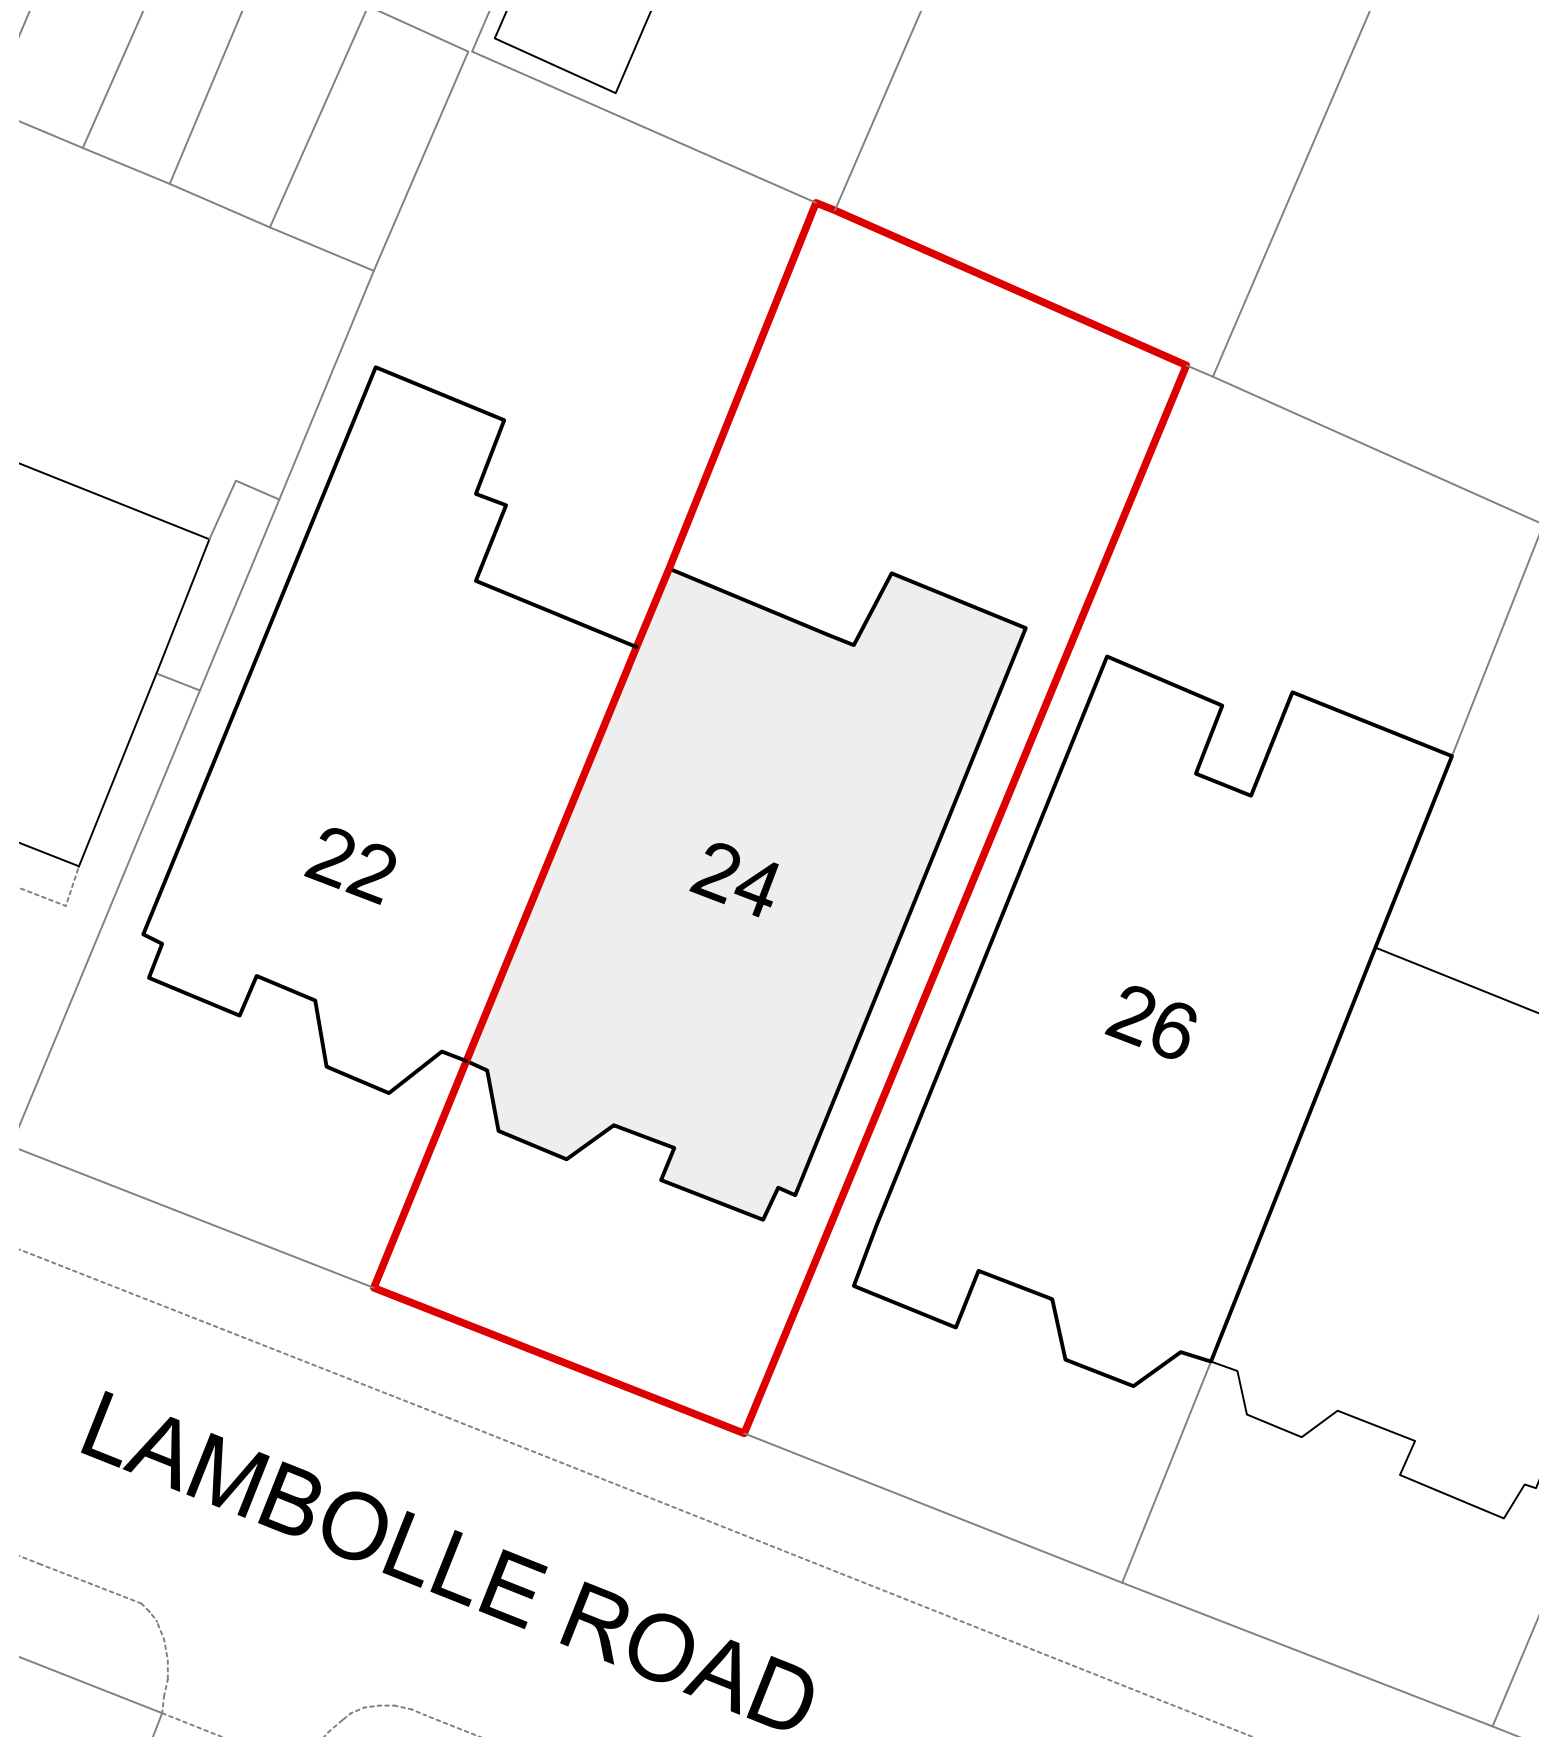

2 LOCATION PLAN  
SK-01 1:200@A3

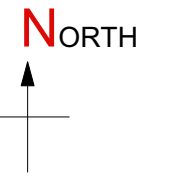

24C LAMBOLLE ROAD  
LONDON NW3 4HP

SITE LOCATION PLAN

DRNG No SK-01	SCALE 1:1250, 1:200 @ A3	DATE MAR. 2020
------------------	--------------------------------	-------------------



**RICHMOND LONDON PROJECTS LTD**  
110 DERWENT AVENUE, EN4 8LZ  
Mob. 07888736851  
richmondandb@gmail.com