




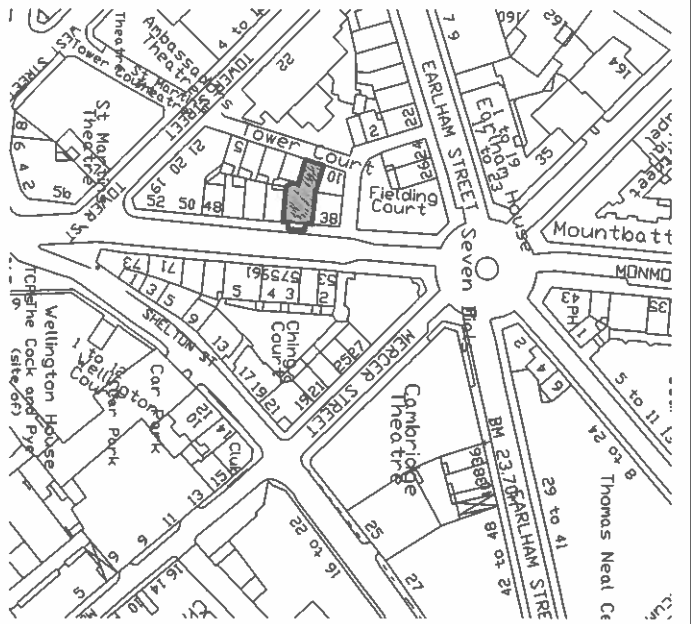


SITE LOCATION PLAN (Scale 1:1250)

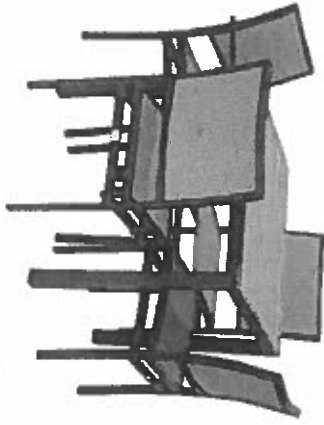


FURNITURE STYLE

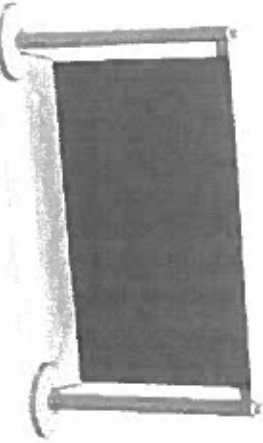

BARRIER STYLE (Colour Black)

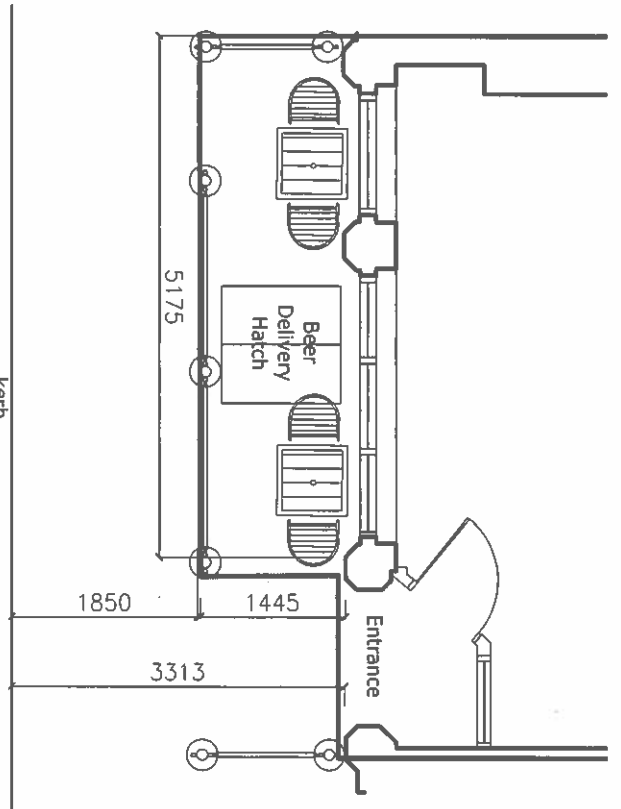

PAVEMENT LAYOUT PLAN

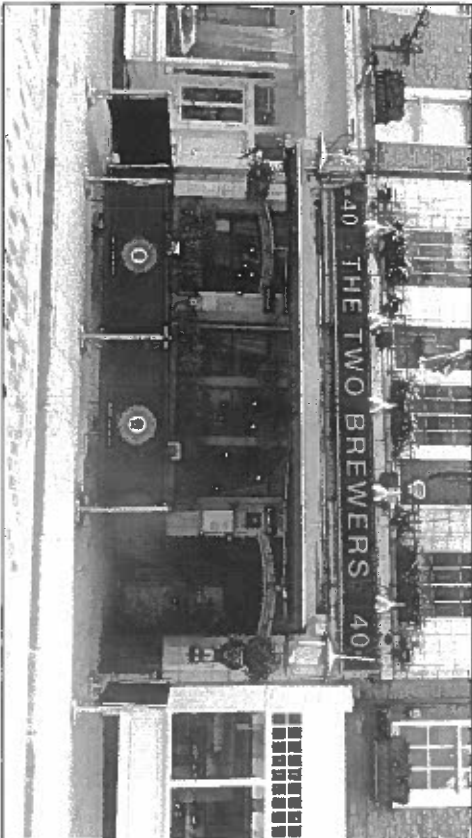

ELEVATIONAL PHOTOGRAPH

March 2015

PembrookDesign

Surfent House, Horseshoe Road, The Pinnacles, Harlow, Essex, CM19 5BN
Tel: 01278 433885 Fax: 01278 433886

Project :

THE TWO BREWERS
40 Monmouth Street, London.WC2H 9EP

Scale:
1:50
@ A3

Drawing Number:
2486-03

Rev:
B

NOTE: CONTRACTORS ARE TO CHECK ALL SIZES AND DIMENSIONS BEFORE SETTING OUT ANY SITE OR SHOWWORK. ANY ERRORS OR DISCREPANCIES TO BE REPORTED AND RESOLVED BY THE SITE SPECIFIC PROJECT DESIGNER / BUILDER AND RESPECTIVE AGENTS.

NEW REVISED PLAN