


Elevation

Section

Glass balustrade in inside

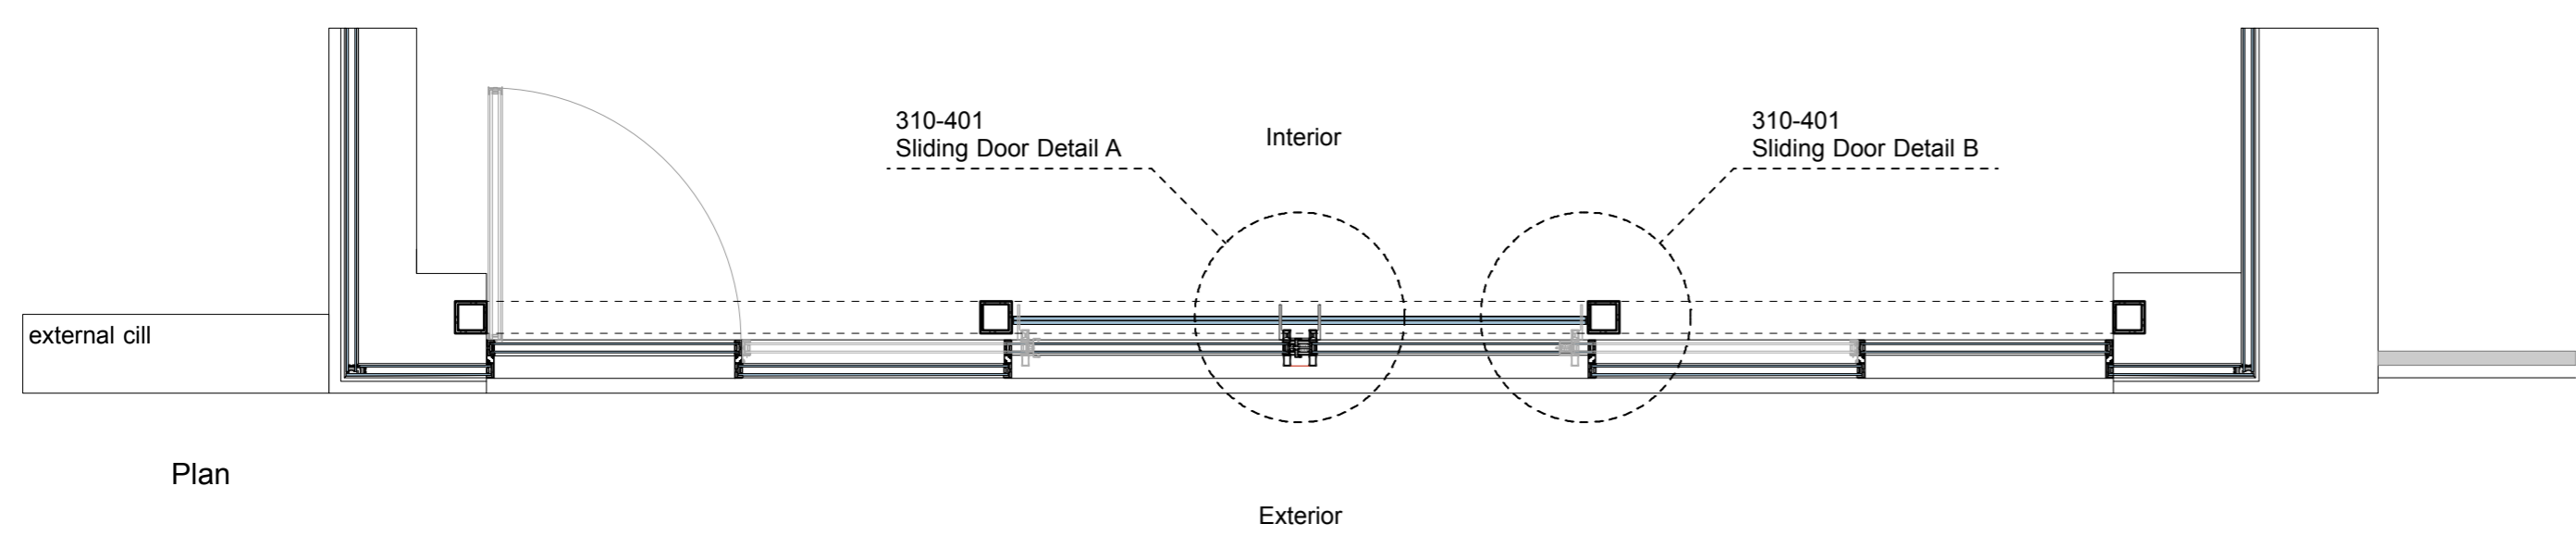

Plan



These particulars do not constitute, nor constitute any part of, an offer or a contract. All statements contained in these particulars as to this property are made without the responsibility on the part of Norton Ellis Architects Ltd. or the Vendors or Lessors. None of the statements contained in these particulars as to the property are to be relied on as statements or representations of fact. All measurements are approximate and no responsibility is taken for any error, omission, or mis-statement and any intending purchaser or tenants must satisfy themselves by inspection or otherwise as to the correctness of each of the statements contained in these particulars plans. All dimensions to be checked on site and any discrepancy to be reported to the Architect prior to construction. This drawing to be read in conjunction with all other drawings including those of other consultants. Samples of all materials to be provided for comment/ approval prior to fabrication/construction. © 2021 Norton Ellis Architects Ltd.

Drawn by: CMcC	Revision:
Checked by:	

Glazed Sliding Door

310-400
Rev:
Date: 26.07.2021
Scale: 1:20 @ A2

PURPOSE OF ISSUE	Glazed Sliding Door
Preliminary <input type="checkbox"/>	
Planning <input checked="" type="checkbox"/>	
Tender <input type="checkbox"/>	
Construction <input type="checkbox"/>	

9A Acton Street
London WC1X 9LX

norton ellis architects
Greenside House
50 Station road
London N22 7DE
Tel: 07375 635 560
www.nortonellis.co.uk
mail@nortonellis.co.uk

