



DO NOT SCALE FROM THIS DRAWING. ALL DIMENSIONS ARE TO BE CHECKED ON SITE PRIOR TO BUILD. DIMENSIONAL DIFFERENCES TO BE CONFIRMED WITH THE ARCHITECT. THIS DRAWING IS TO BE READ IN CONJUNCTION WITH ALL CONSULTANTS INFORMATION, MACKAY AND PARTNERS LLP RETAIN THE COPYRIGHT OF ALL INFORMATION WITHIN THIS DRAWING.

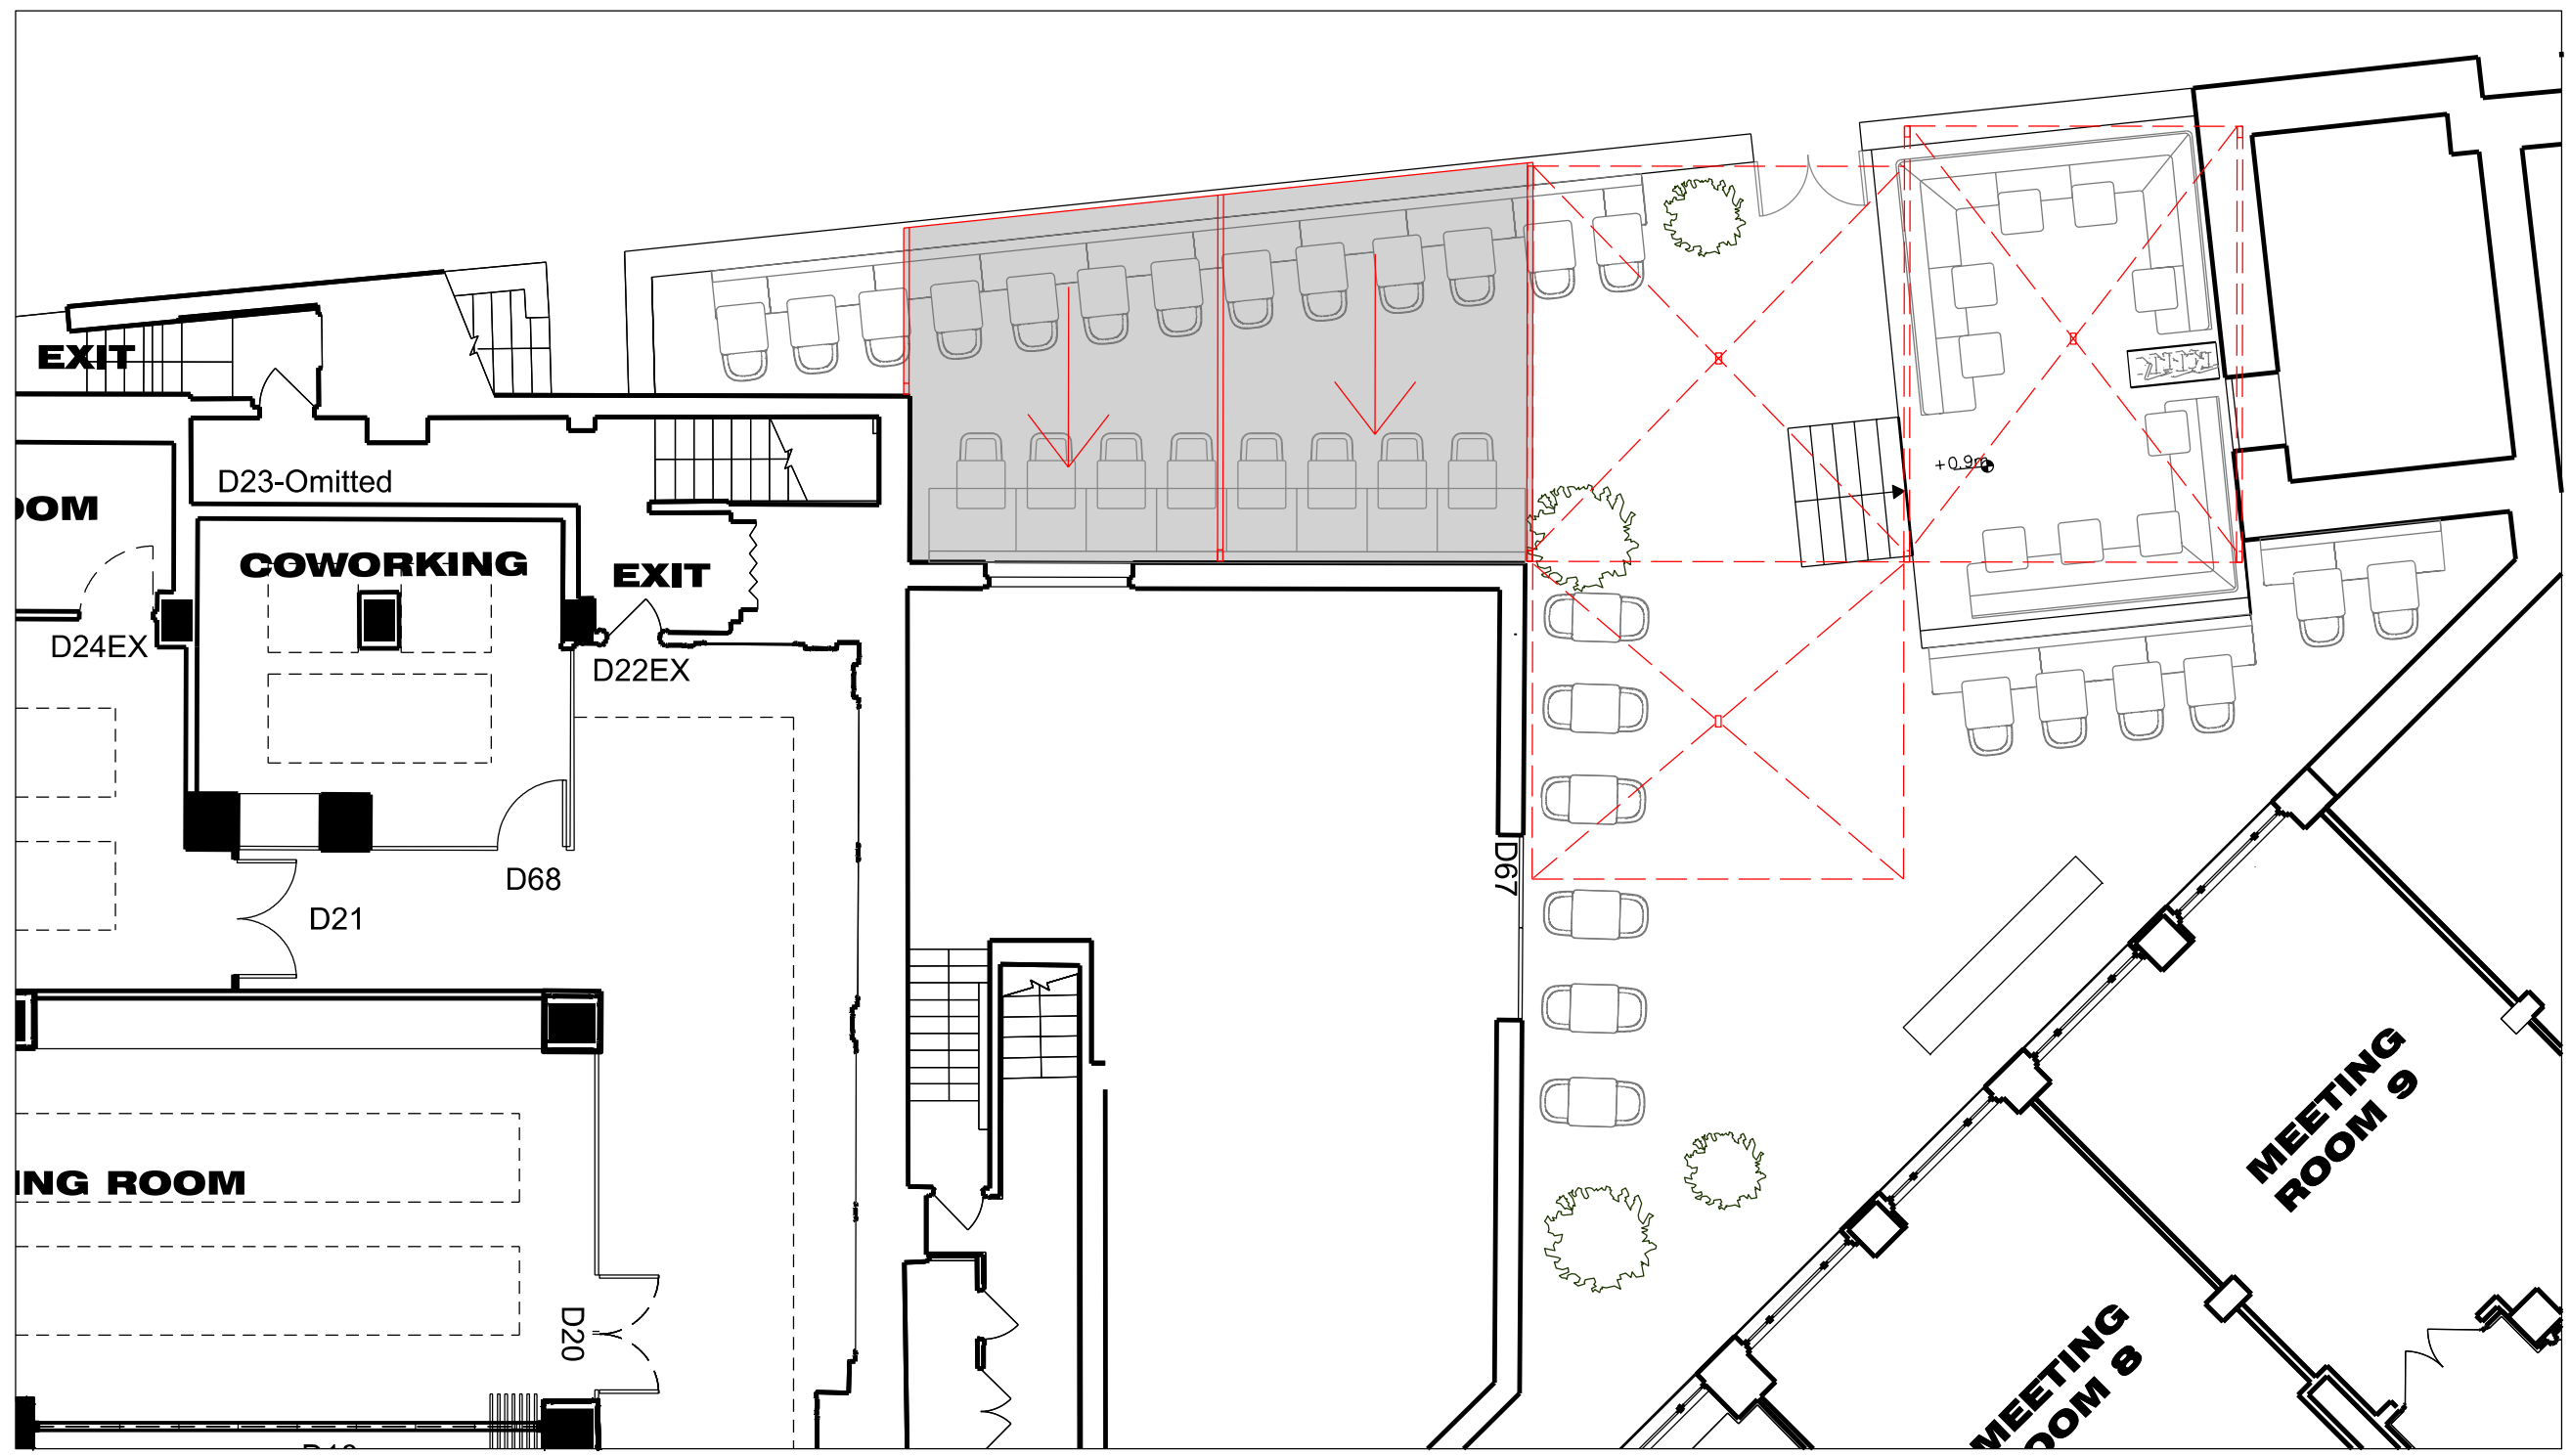

PROPOSED- PLAN

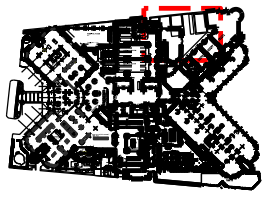

PROPOSED- ELEVATION

Rev	Description	Date

Key Plan
Drawing Status
PLANNING
Issued only for purpose indicated

**Mackay
+ Partners**

ARCHITECTS & DESIGNERS
50 Farringdon Road
London EC1M 3JL | tel +44 (0)207 608 1177
e mail: contact@mackayandpartners.co.uk

Job Title
White House Hotel

Drawing Title
**PROPOSAL
TERRACE
PLANS AND ELEVATIONS**

Scale @ A1: 1:50	Scale @ A3: 1:100	Drawn by: PM
Date: 14/07/2021	Checked by: KM	
Drawing No.: 612.17_PL_300	Rev.: -	