

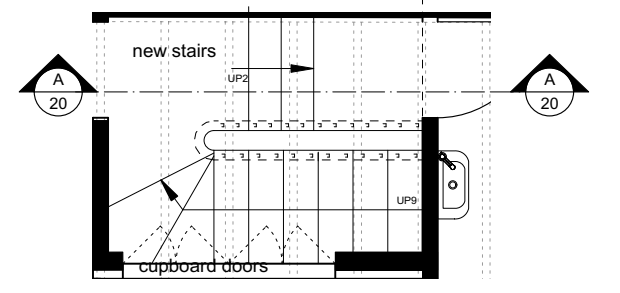
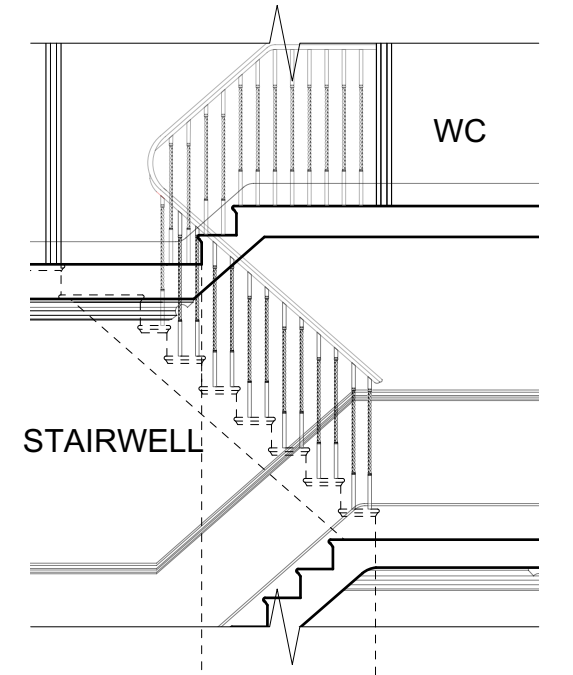


Notes
 ©Roger Mears Architects llp 2021

WC

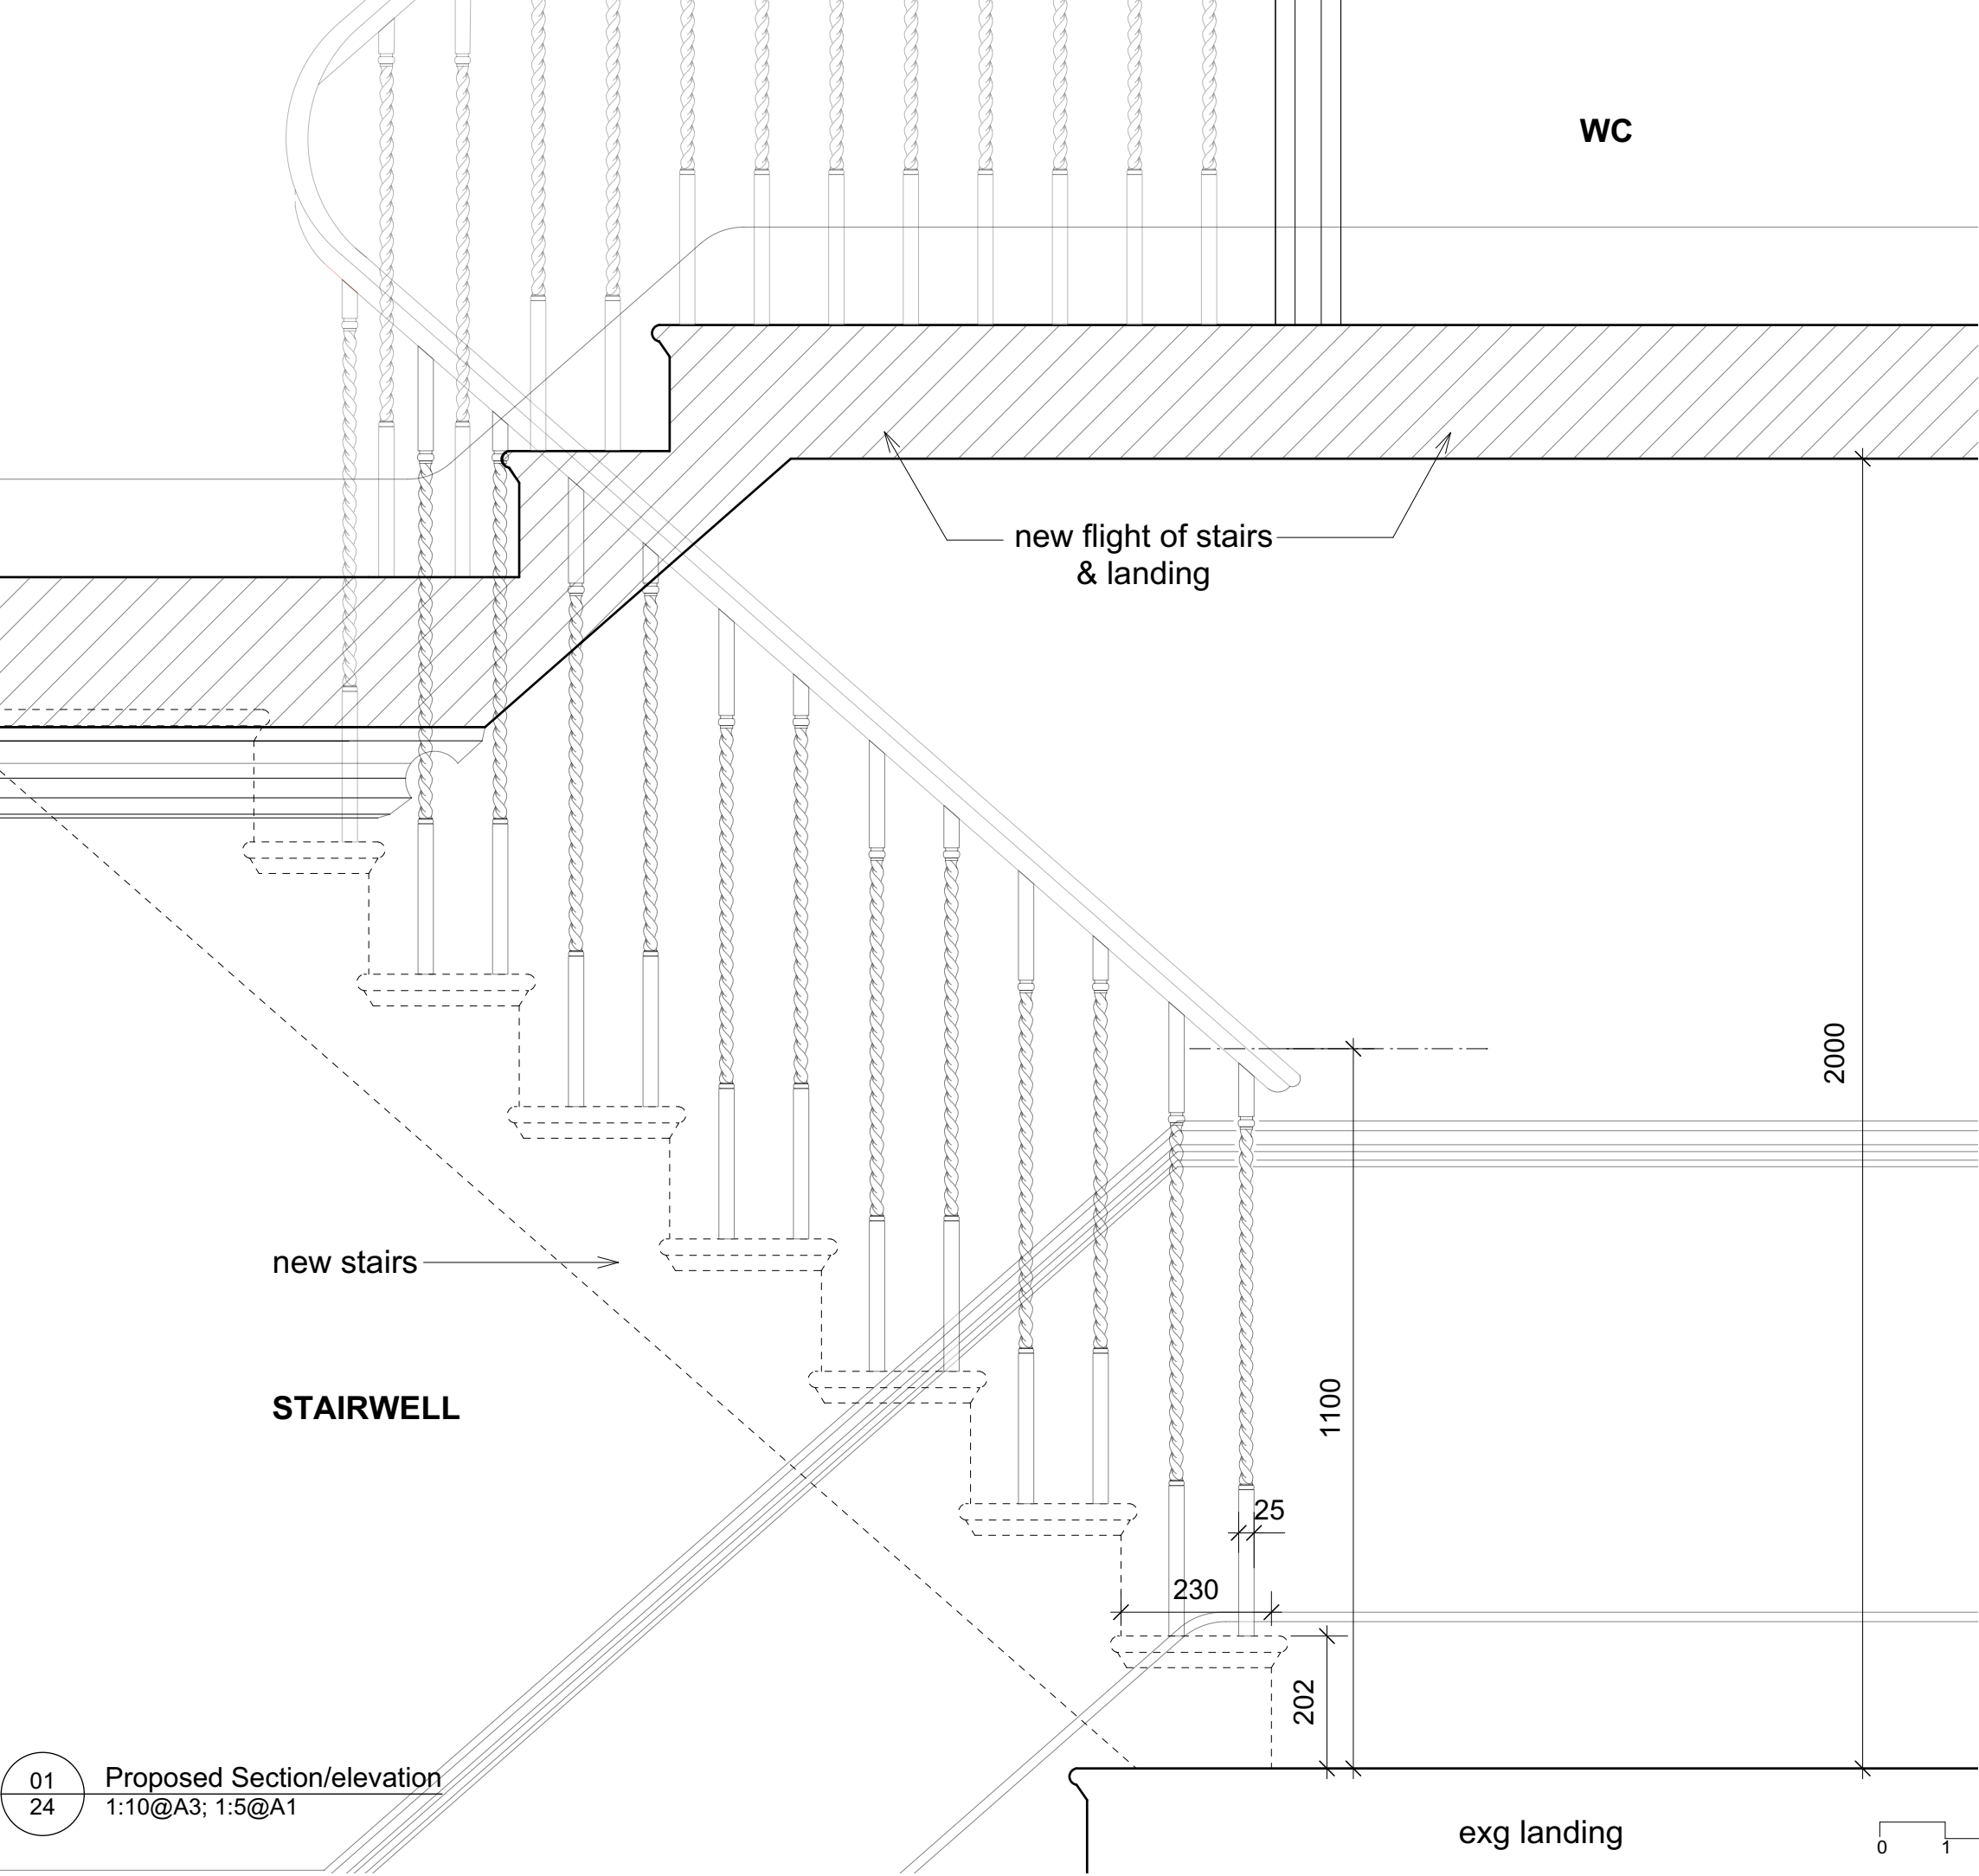

02 Proposed plan/section
 20 1:50@A3

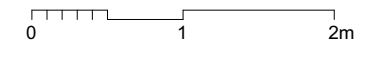

01 Proposed Section/elevation
 24 1:10@A3; 1:5@A1



Revisions				
2 Villas on the Heath Hampstead NW3 1BA				
Proposed New staircase to loft - Details				
ROGER MEARS ARCHITECTS llp Union Chapel, Compton Avenue London N1 2XD				
rma@mears.co.uk www.rmears.co.uk			tel 020 7359 8222	
Date	Scale	Job No.	Code	Dwg No.
01.07.21		1902		24