


01 PLAN - BIN AND BIKE STORE
1:50




02 SECTION AA - BIKE STORE
1:50

03 SECTION CC - BIN STORE
1:50

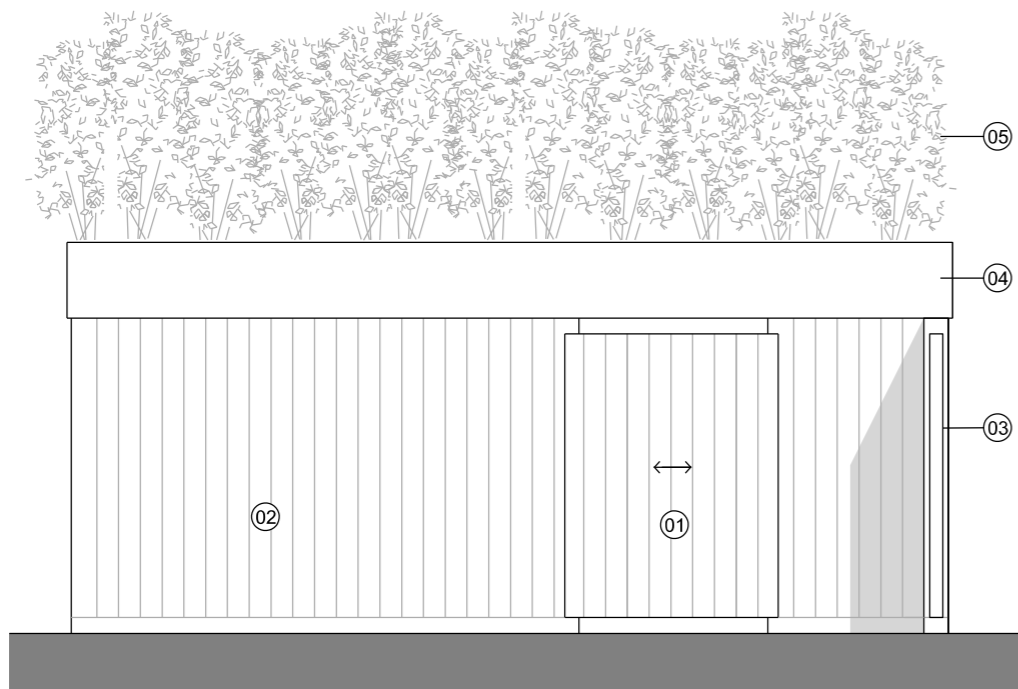

04 ELEVATION - BIN AND BIKE STORE
1:50

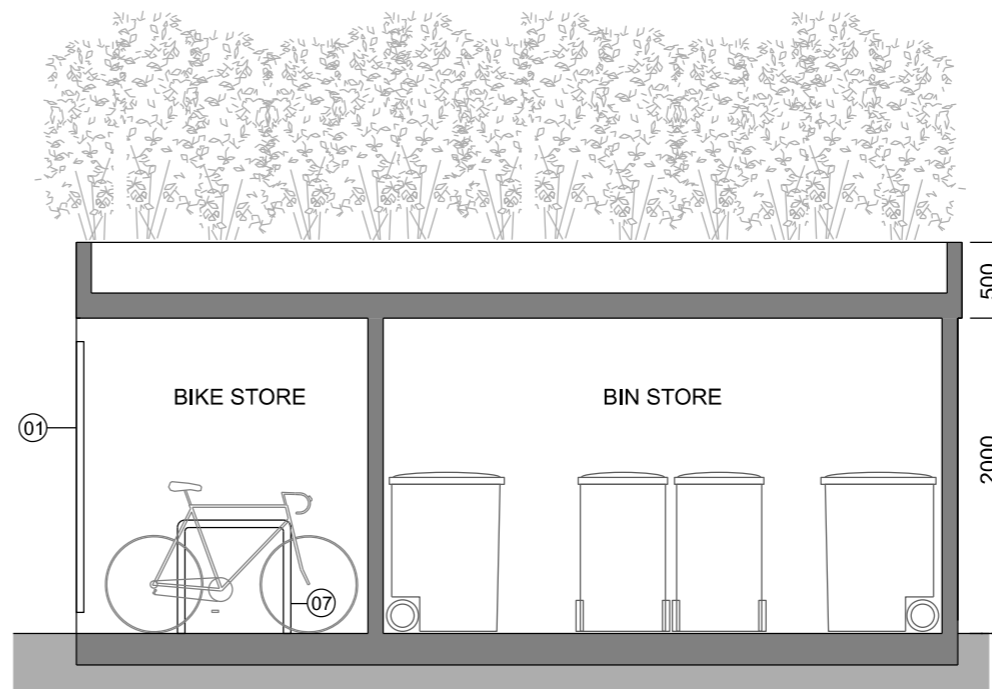

05 LONG SECTION BB - BIN AND BIKE STORE
1:50

BICYCLE PARKING PROVISION

HOUSE 1:
- 2no parking spaces in private garden

HOUSE 2:
- 2no parking spaces in private garden


FLAT 1:
- 2no parking spaces in communal bike store

FLAT 2:
- 2no parking spaces in communal bike store

COMMUNAL REFUSE PROVISION:

RECYCLING:
- 4no 240L wheelie bins

GENERAL WASTE:
- 4no 240L wheelie bins

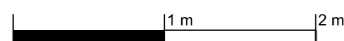

- 01 Timber clad gate
- 02 Bin/bike store clad with vertical timber boards
- 03 Timber gate - access to private garden House 2
- 04 Deep concrete planter
- 05 Wildflowers and tall grasses
- 06 Access to garden of 1 Hillfield Road
- 07 Sheffield bike stand, floor mounted
- 08 Sheffield bike stand, wall mounted
- 09 4no 240L wheelie bins for recycling
- 10 4no 240L wheelie bins for general waste

REV.	NOTES	DATE
00	PLANNING	25.05.21

TITLE
BIN AND BIKE STORE
PLAN, ELEVATION, SECTIONS

DRAWING NO. 024- PD 015
REVISION 01

DATE 02.08.21
SCALE 1:50 @ A3

Tikari Works
Block K, 175 Bermondsey St. London SE1 3UW
studio@tikari.co.uk 020 300 52406

PROJECT
GONDAR GARDENS

STATUS
PLANNING