




4th FLOOR PLAN

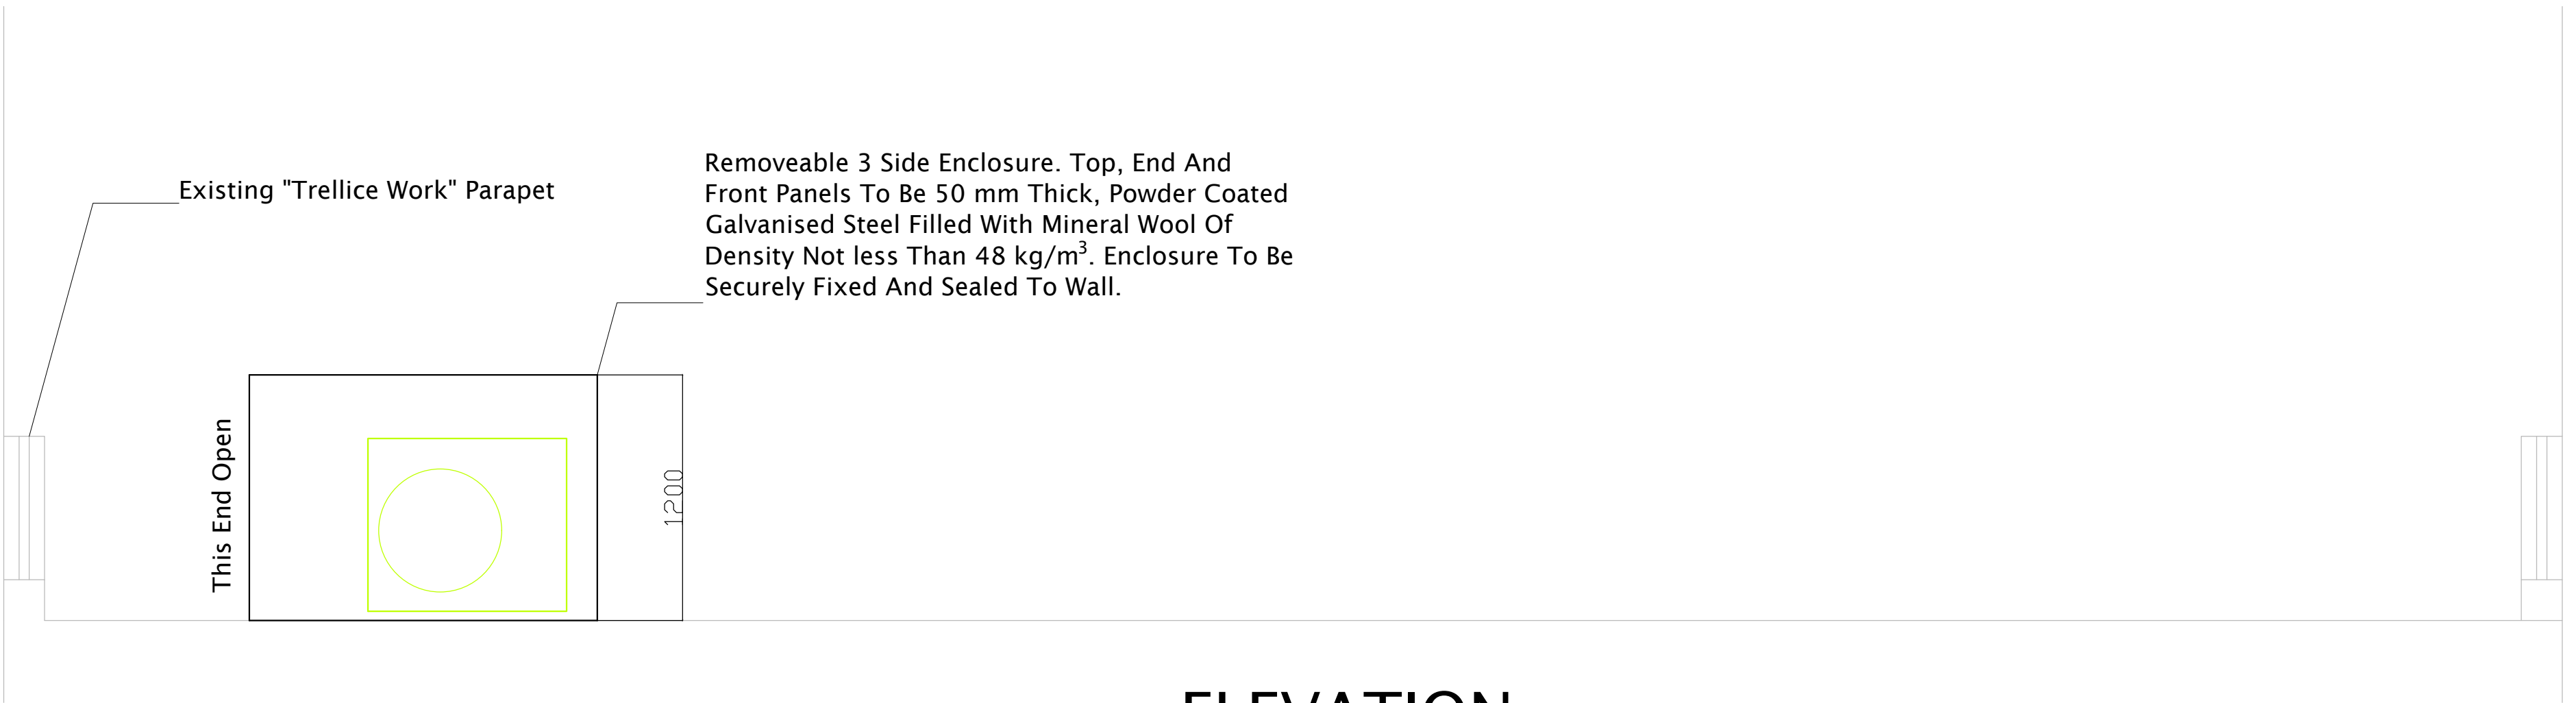

ELEVATION