



RP04-BD door type FD30 Internal Face  
(Double Action)

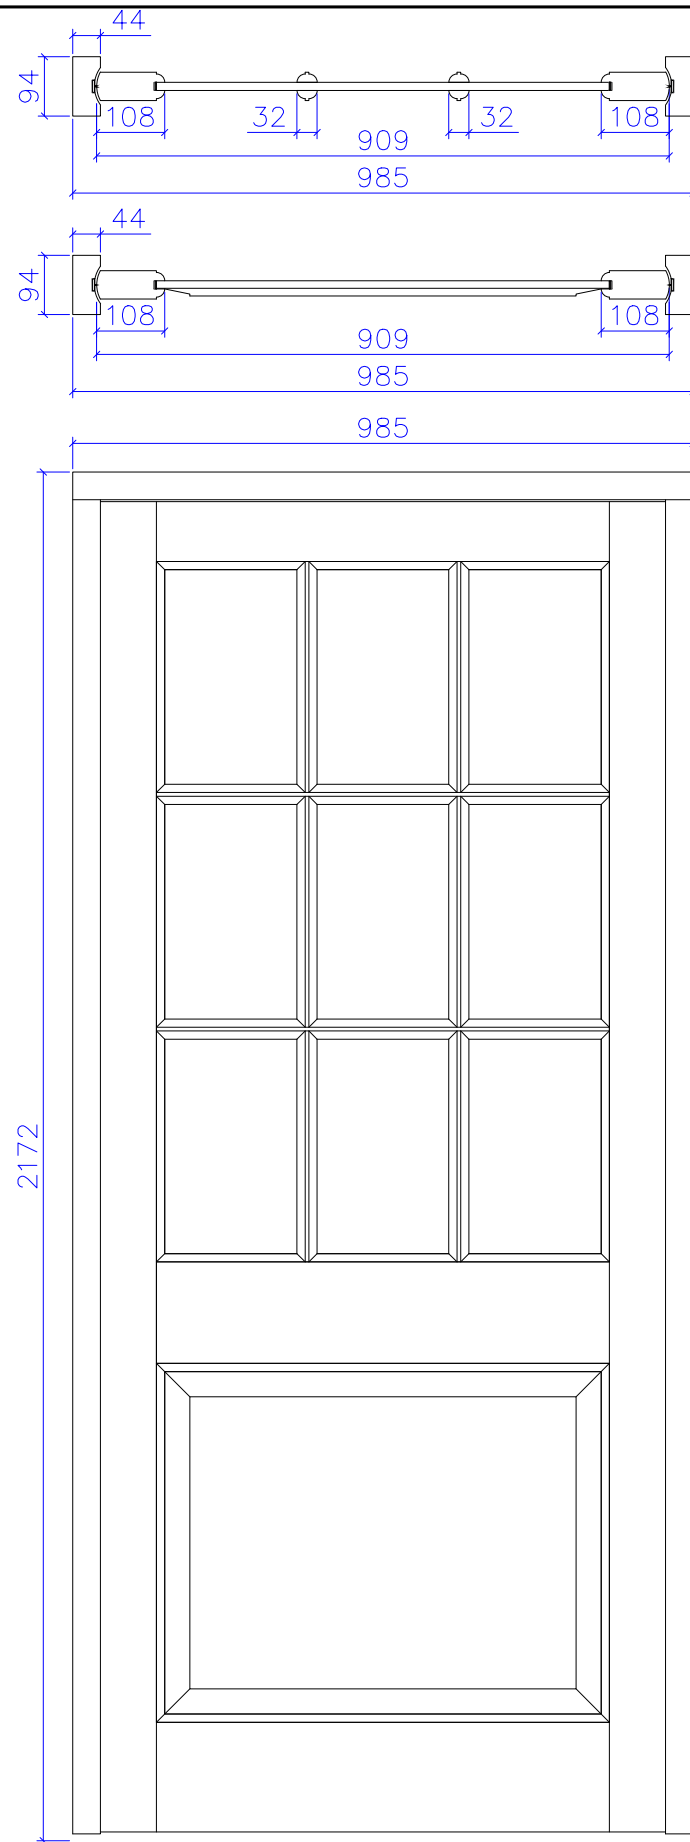

RP04-BD door type FD30 Internal Face  
(Double Action)

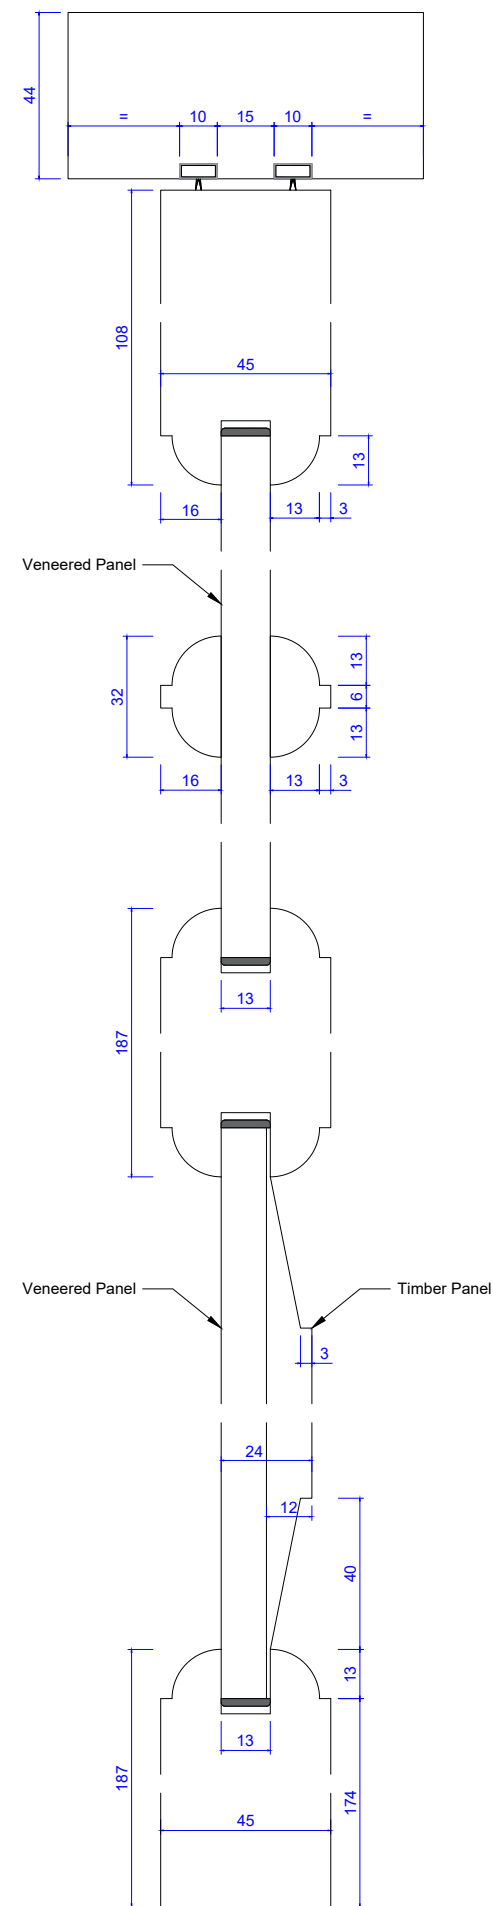

NOTES:  
1.

**BROWN & CARROLL LONDON**

The Brown & Carroll Works  
Honywood Road, Basildon, Essex SS14 3DT  
T: 01268 243850 F: 01268 243851  
E: info@brown-carroll.co.uk

P02	CHANGED LAYOUT AND INCORPORATED IFC COMMENTS	05/07/2021
P01	ADDED RW01, E01A, E02, E03A, E04, RW01 & INCREASED STILES ON E06	28/06/2021
P00	ISSUED FOR APPROVAL	28/05/2021
Rev	Changes	Date

Property of Kensington Specialist Joinery Ltd/ Longden Doors

Client  
**BROWN & CARROLL**

Site Address  
**116213Phs1 CAMDEN TOWN HALL**

Drawing Title  
**RP04-BD Door Type FD30**

Scale  
**1:2 & 1:12 @ A3**

Drawn By  
**MB**

Date Drawn  
**02/07/2021**

**LONGDEN**

INDIVIDUALLY CRAFTED DOORS

Handmade since 1838

Manufacturing: Unit 5B Bradbury Road, Whinbank Park, Whinbank Road, Aycliffe Industrial, Newton Aycliffe, Co. Durham, DL5 6AY

Commercial: Byron House, 4 Meadowbank Way, Eastwood, Notts, NG16 5SB

www.longdendoors.co.uk

Drawing Status  
**APPROVAL DRAWING**

Job No	Dwg Group	Drawing No	Revision
<b>2236</b>	<b>001</b>	<b>409</b>	<b>P02</b>

Document Control Issue No  
**CTH-BAC-XXX-DR-39-X-0409**