


E01A door type FD30 (Double action)

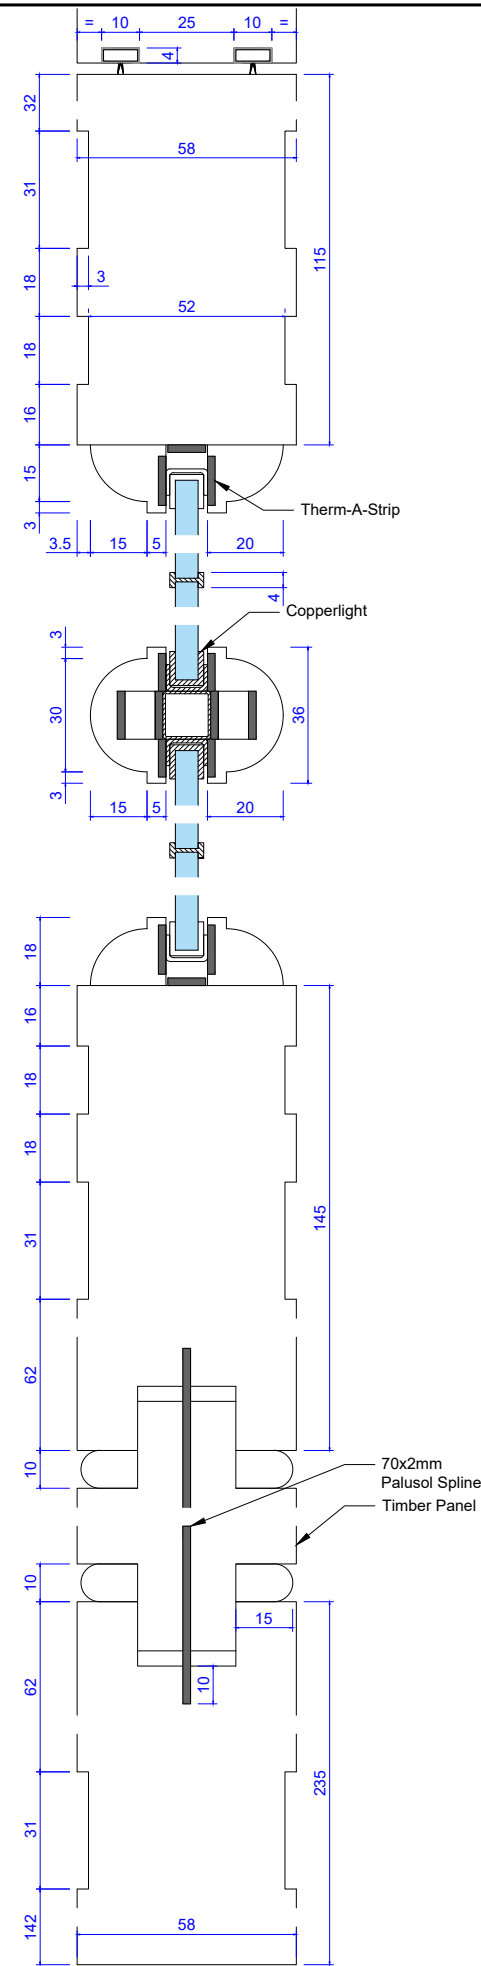

NOTES:

1.

BROWN & CARROLL LONDON

The Brown & Carroll Works
Honywood Road, Basildon, Essex SS14 3DT
T: 01268 243850 F: 01268 243851
E: info@brown-carroll.co.uk

P02	CHANGED LAYOUT AND INCORPORATED IFC COMMENTS	05/07/2021
P01	ADDED RWP01, E01A, E02, E03A, E04, RW01 & INCREASED STILES ON E06	28/06/2021
P00	ISSUED FOR APPROVAL	28/05/2021
Rev	Changes	Date

Property of Kensington Specialist Joinery Ltd/ Longden Doors

Client

BROWN & CARROLL

Site Address

116213Phs1 CAMDEN TOWN HALL

Drawing Title

E01A Door Type FD30

Scale

1:2 & 1:12 @ A3

Drawn By

MB

Date Drawn

02/07/2021

LONGDEN

INDIVIDUALLY CRAFTED DOORS

Handmade since 1838

Manufacturing: Unit 58 Bradbury Road, Whinbank Park, Whinbank Road, Aycliffe Industrial, Newton Aycliffe, Co. Durham, DL5 6AY

Commercial: Byron House, 4 Meadowbank Way, Eastwood, Notts, NG16 5SB

www.longdendoors.co.uk

Drawing Status

APPROVAL DRAWING

Job No	Dwg Group	Drawing No	Revision
2236	001	411	P02

Document Control Issue No

CTH-BAC-XXX-DR-39-X-0411