
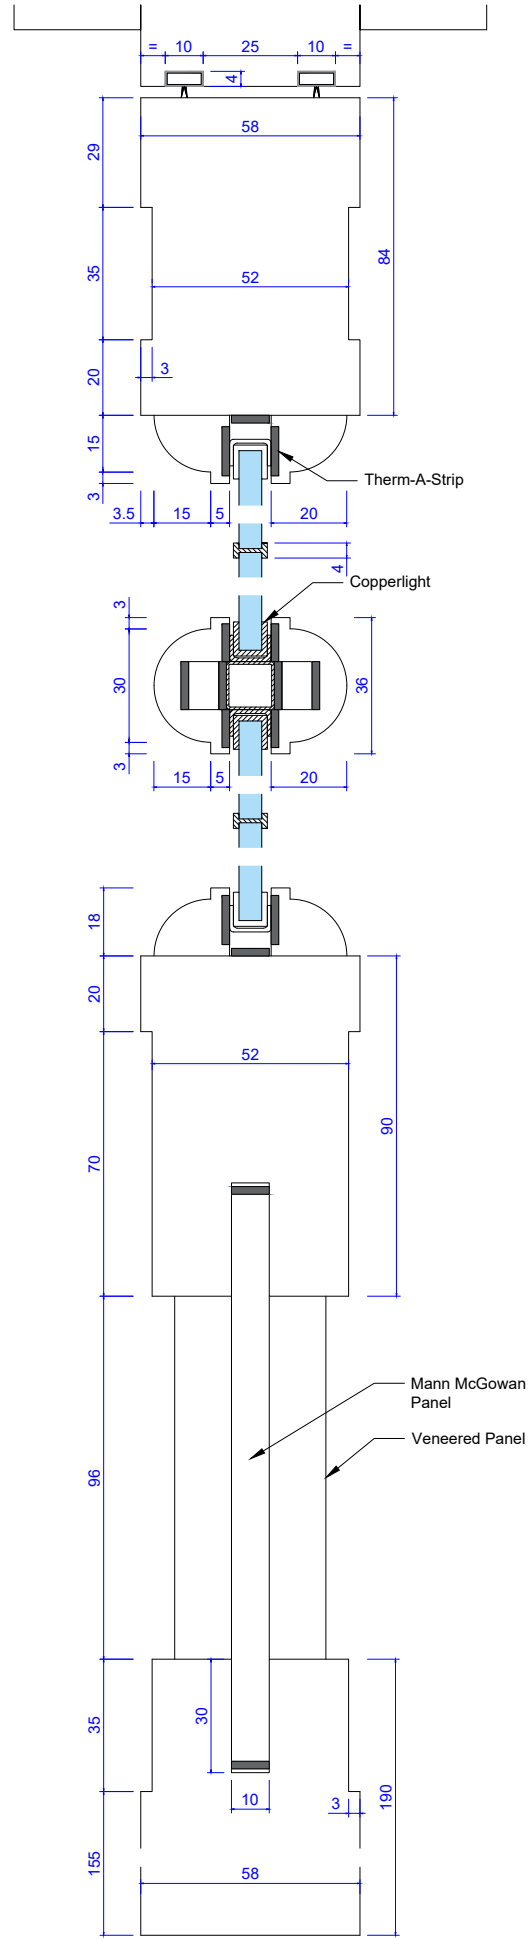


E02 door type FD30 (Double action)
Mann McGowan test evidence

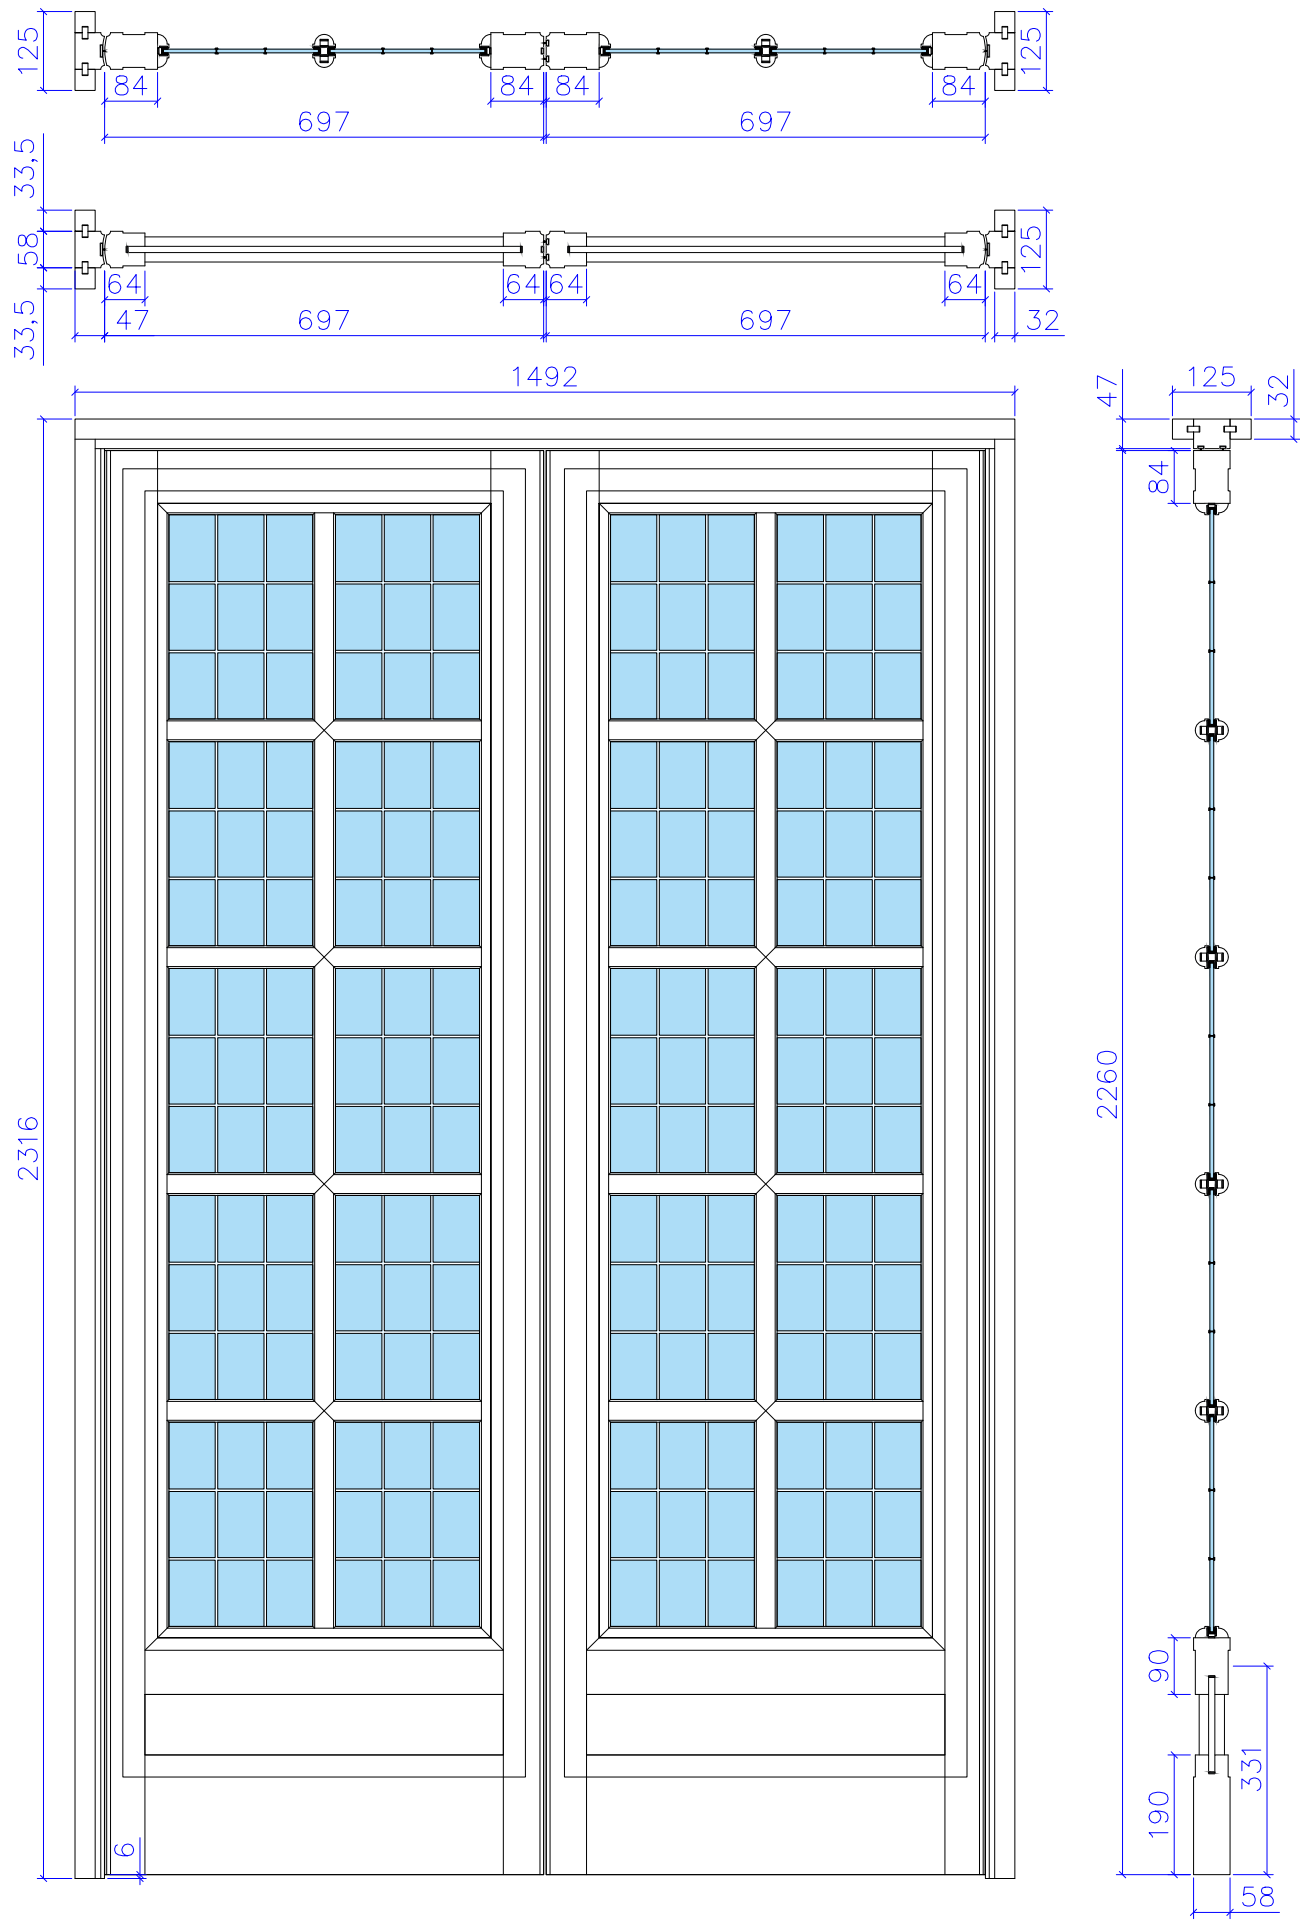

NOTES:
1.

BROWN & CARROLL LONDON
The Brown & Carroll Works
Honywood Road, Basildon, Essex SS14 3DT
T: 01268 243850 F: 01268 243851
E: info@brown-carroll.co.uk

Rev	Changes	Date
P02	CHANGED LAYOUT AND INCORPORATED IFC COMMENTS	05/07/2021
P01	ADDED RWP01, E01A, E02, E03A, E04, RW01 & INCREASED STILES ON E06	28/06/2021
P00	ISSUED FOR APPROVAL	28/05/2021

Property of Kensington Specialist Joinery Ltd/ Longden Doors

Client
BROWN & CARROLL

Site Address
116213Phs1 CAMDEN TOWN HALL

Drawing Title
E02 Door Type FD30

Scale
1:2 & 1:12 @ A3

Drawn By
MB

Date Drawn
02/07/2021

LONGDEN
INDIVIDUALLY CRAFTED DOORS
Handmade since 1838
Manufacturing: Unit 58 Bradbury Road, Whinbank Park, Whinbank Road, Aycliffe Industrial, Newton Aycliffe, Co. Durham, DL5 6AY
Commercial: Byron House, 4 Meadowbank Way, Eastwood, Notts, NG16 5SB
www.longdendoors.co.uk

Drawing Status
APPROVAL DRAWING

Job No	Dwg Group	Drawing No	Revision
2236	001	412	P02

Document Control Issue No
CTH-BAC-XXX-DR-39-X-0412