



LOCATION PLAN
1 : 1250 @A3

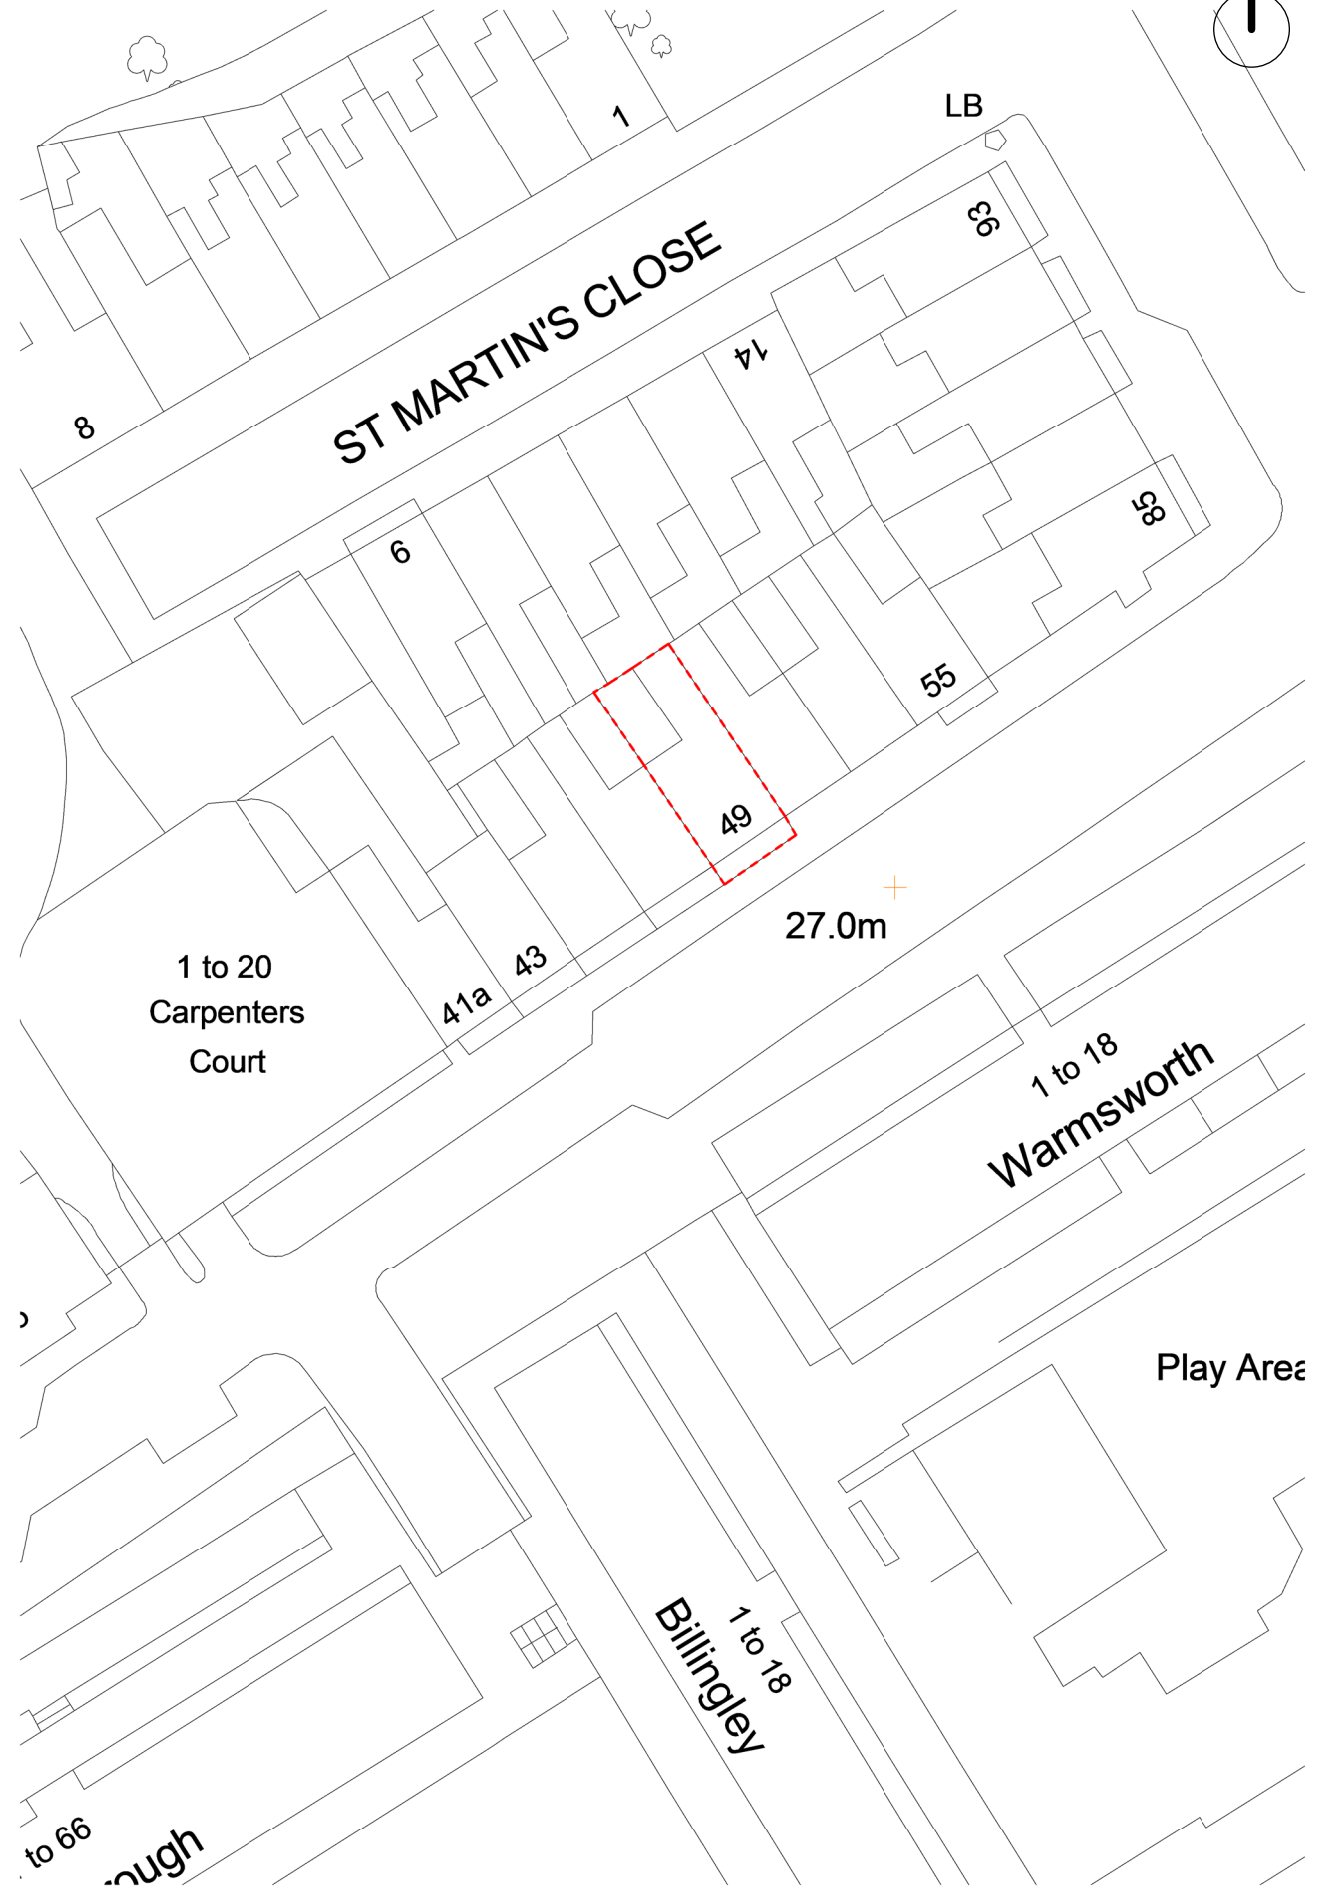

BLOCK PLAN
1 : 500 @A3

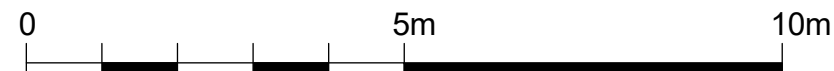

Written dimensions to be taken in preferences to scaled dimensions. The Contractor is responsible for checking all dimensions before work starts.

All work is to be carried out to the requirements, and to the satisfaction of the Local Authority. These drawings are for planning purposes only

Any discrepancies to be brought to the attention of 4D Planning Consultants immediately.

Description

Rev	Date	Description	by	chk

4D PLANNING™

Chartered Town Planners & Architectural Technicians

Architecture | Town Planning

T: 0203 1500 183 www.GetMePlanning.com

www.GetMePlanning.com

Client
MrS Kristen Charnley

Project
49 Pratt Street, London
NW1 0BJ

Title
**BLOCK AND
LOCATION PLANS**

Date: 25.06.2021	Rev:
Scale: 1:100@A3	
Drawing No.4D-145 E 00	
Drawn by : MAX	