


GENERAL NOTE: THERE IS VERY LITTLE PROVISION FOR STORAGE IN BATHROOM TO MEET MODERN LIVING STANDARDS



NEW UNSYMPATHETIC SANITARY UNITS HAVE BEEN ADDED

ALL ORIGINAL 150MM X 150MM QUARRY TILE HAS BEEN REMOVED

ORIGINAL SLIDING DOOR HAS BEEN REMOVED

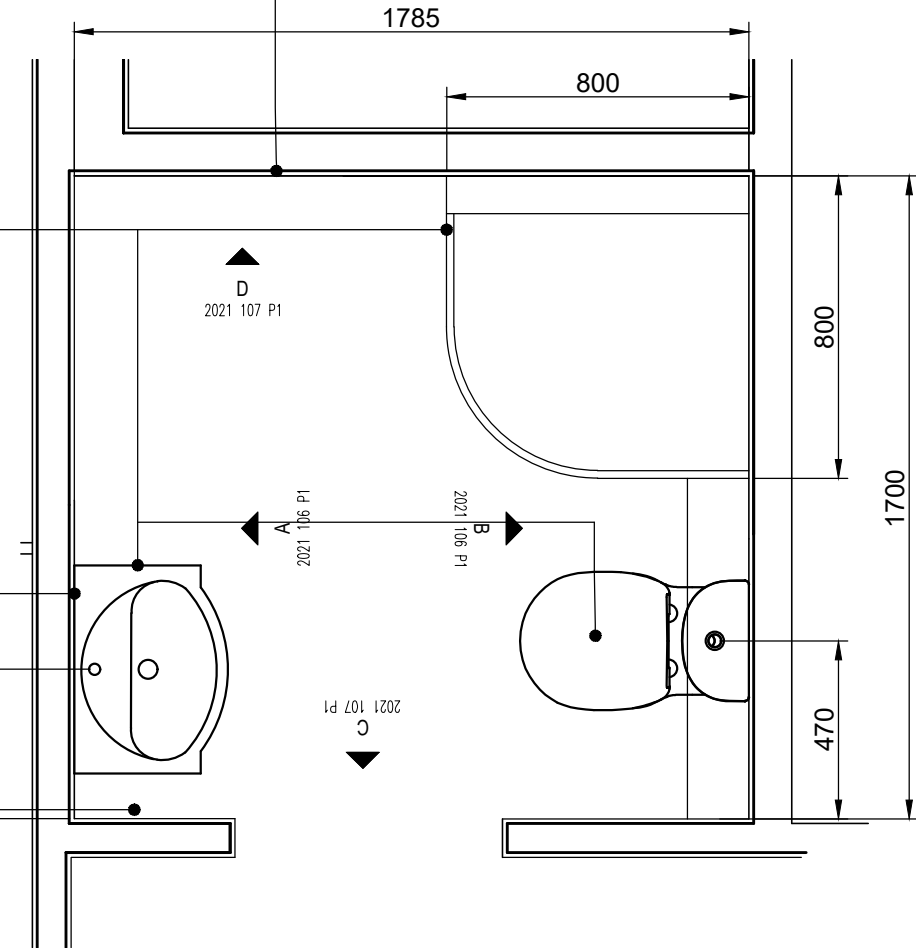


01 SCALE 1:20  
EXISTING FIRST FLOOR TOILET PART PLAN

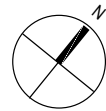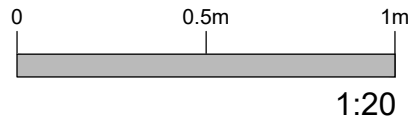

ALL ORIGINAL 150MM X 150MM QUARRY TILE HAS BEEN REMOVED

GENERAL NOTE: THERE IS VERY LITTLE PROVISION FOR STORAGE IN BATHROOM TO MEET MODERN LIVING STANDARDS

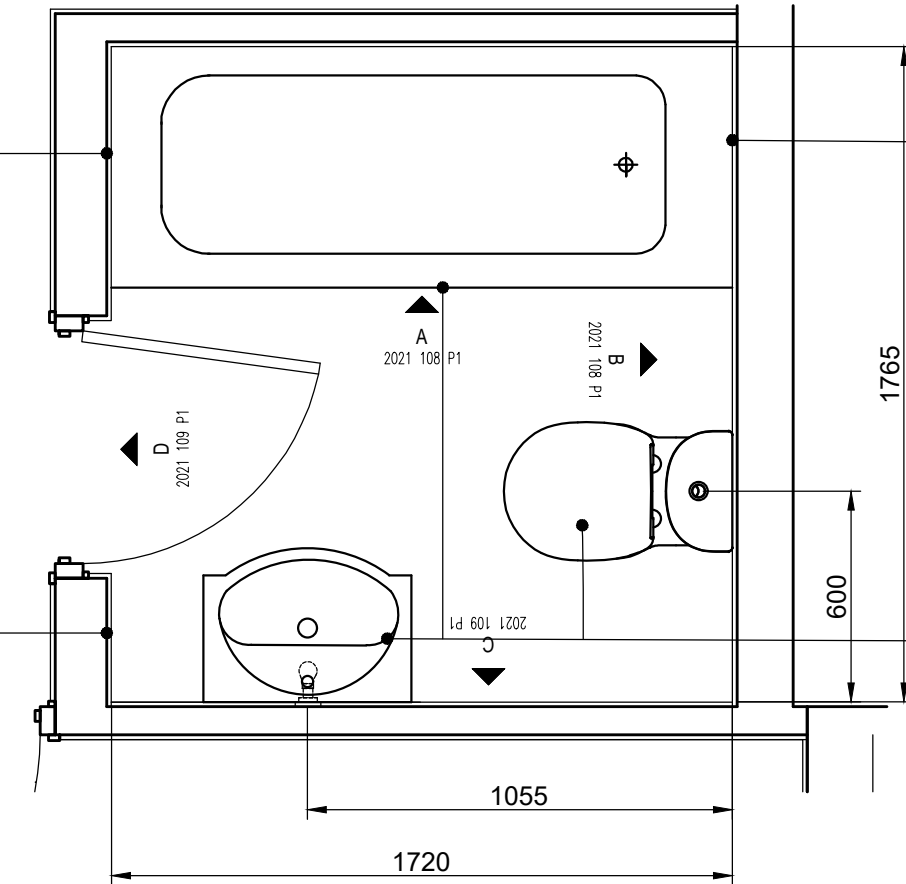

02 SCALE 1:20  
EXISTING GROUND FLOOR BATHROOM PART PLAN

AS THIS IS THE MAIN BATHROOM OF THE HOUSE. MORE CONSIDERATION COULD BE PLACED ON ACCESSIBILITY

NEW UNSYMPATHETIC SANITARY UNITS HAVE BEEN ADDED

Drawing Purpose  
Planning Application & Listed Building Consent

Location  
3B Ainsworth Way  
London  
NW8 OSR

Description  
Existing Bathroom Part Plan

Do not scale from this drawing. The author of this drawing takes no responsibility for any dimensions obtained by measuring or scaling from this drawing and no reliance may be placed on such dimensions. If no dimension is provided, it is the responsibility of the recipient to ascertain the dimensions specifically from the author or by site measurement. The sizing of ALL structural and service elements must always be checked against the relevant engineers drawings. No reliance should be placed upon sizing information shown on this drawing

Client  
Elizabeth Shearan

Scale  
1:20 @ A3  
Date  
10.04.2021

Drawing Number  
2021-103-P1-EXISTING BATHROOM & TOILET

Revision Date  
10.04.2021  
Revision  
P1