


NON ORIGINAL FEATURES SUCH AS MIRROR AND WALL LIGHT HAVE BEEN REPLACED BY UNSYMPATHETIC PRODUCTS

ORIGINAL SLIDING DOOR HAS BEEN REMOVED AND NOT REPLACED

ORIGINAL QUARRY TILES HAVE BEEN REMOVED AND REPLACED WITH PVC STRIPS

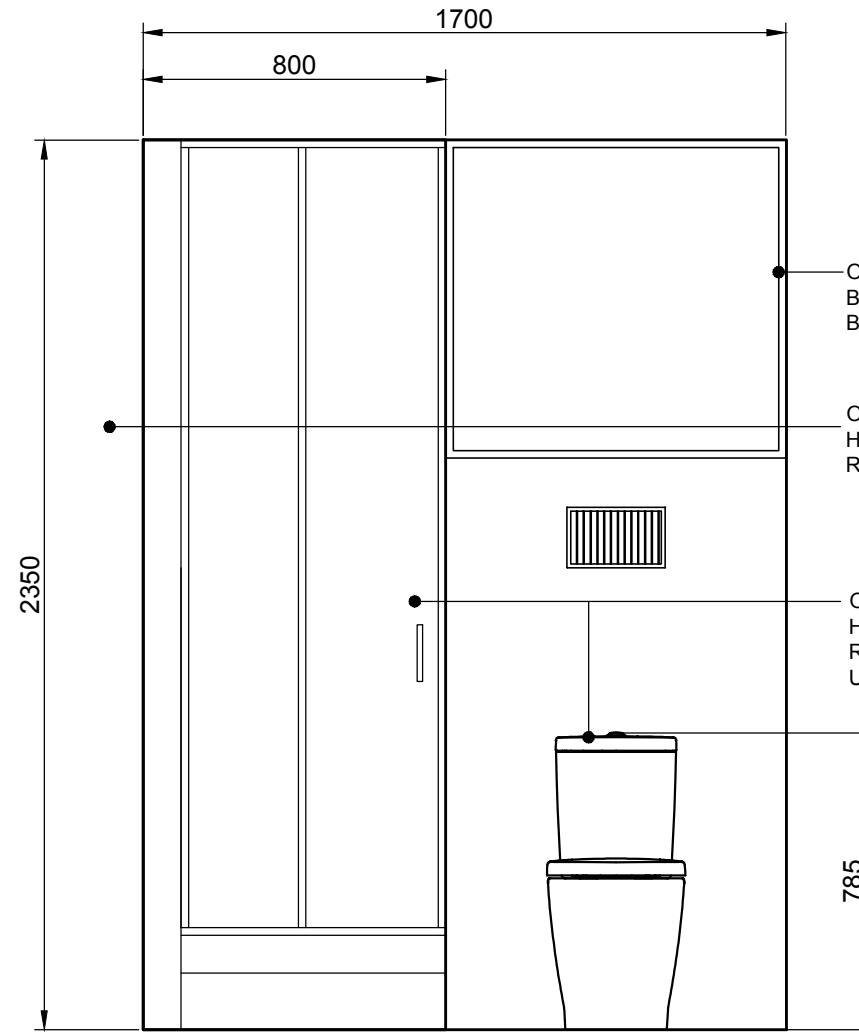


ORIGINAL SLIDING DOOR HAS BEEN REMOVED FROM BATHROOM

ORIGINAL QUARRY TILES HAVE BEEN REMOVED AND REPLACED WITH PVC STRIPS

ORIGINAL SANITARY UNITS HAVE BEEN REMOVED AND REPLACED WITH UNSYMPATHETIC UNITS

01 SCALE 1:20
EXISTING FIRST FLOOR TOILET ELEVATION A

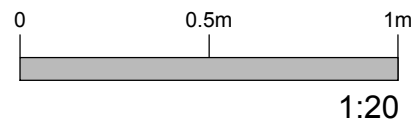

02 SCALE 1:20
EXISTING FIRST FLOOR TOILET ELEVATION B

	Drawing Purpose Planning Application & Listed Building Consent	Location 3B Ainsworth Way London NW8 OSR	Description Existing Bathroom 1 Elevations 1/2		
	Do not scale from this drawing. The author of this drawing takes no responsibility for any dimensions obtained by measuring or scaling from this drawing and no reliance may be placed on such dimensions. If no dimension is provided, it is the responsibility of the recipient to ascertain the demimensions specifically from the author or by site measurement. The sizing of ALL structural and service elements must always be checked against the relevant engineers drawings. No reliance should be placed upon sizing information shown on this drawing	Client Elizabeth Shearan	Scale 1:20 @ A3	Drawing Number 2021-106-P1-EXISTING FF TOILET ELEVATION 1/1	
			Date 10.04.2021	Revision Date 10.04.2021	Revision P1