
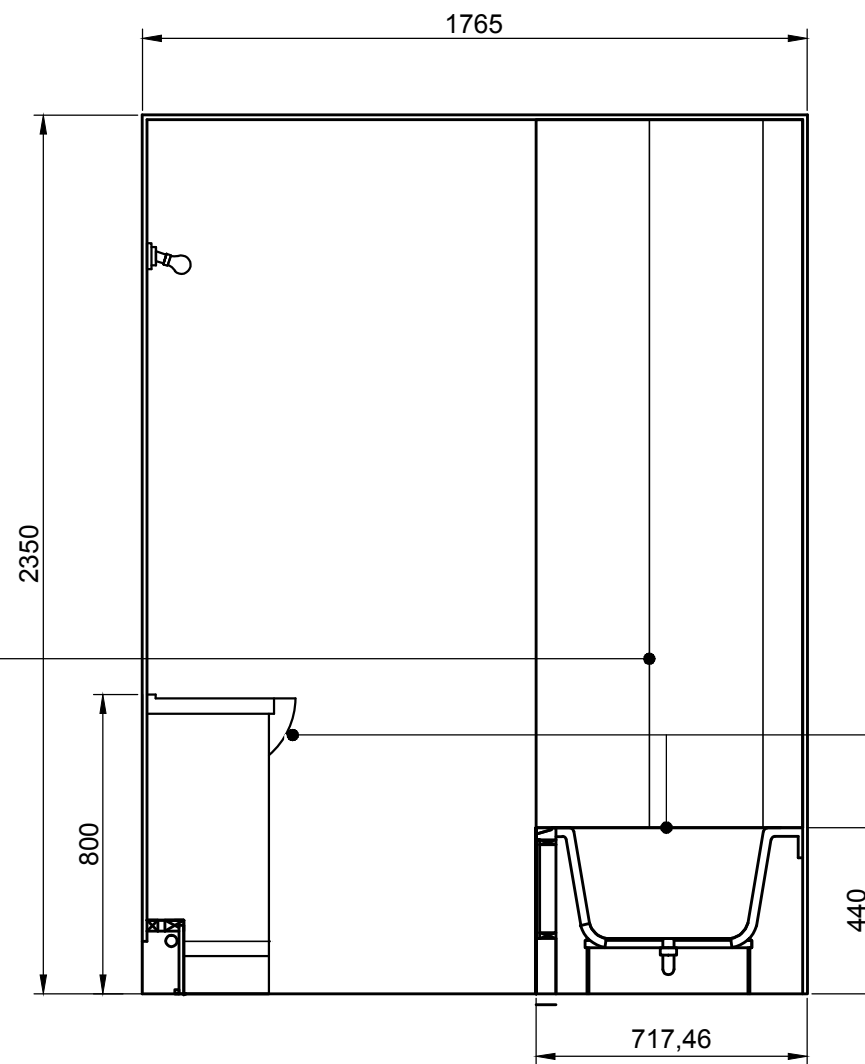


01 SCALE 1:20
EXISTING BATHROOM 2 ELEVATION C

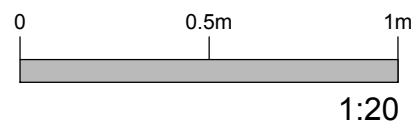

02 SCALE 1:20
EXISTING BATHROOM 2 ELEVATION D

	Drawing Purpose Planning Application & Listed Building Consent		Location 3B Ainsworth Way London NW8 OSR		Description Existing GF Bathroom Elevations 2/2	
	Do not scale from this drawing. The author of this drawing takes no responsibility for any dimensions obtained by measuring or scaling from this drawing and no reliance may be placed on such dimensions. If no dimension is provided, it is the responsibility of the recipient to ascertain the deminsions specifically from the author or by site measurement. The sizing of ALL structural and service elements must always be checked against the relevant engineers drawings. No reliance should be placed upon sizing information shown on this drawing		Client Elizabeth Shearan		Scale 1:20 @ A3	Drawing Number 2021-109-P1-EXISTING GF BATHROOM ELEVATION 2/2
					Date 10.04.2021	Revision Date 10.04.2021 Revision P1