


PROPOSED RAINFALL SHOWER
REFER TO PRODUCT SPEC.

WHITE TILE 100MM X 100MM
REFER TO PRODUCT SPEC.

PROPOSED OMNI TUB
1700 MM X 750MM
REFER TO PRODUCT SPEC.

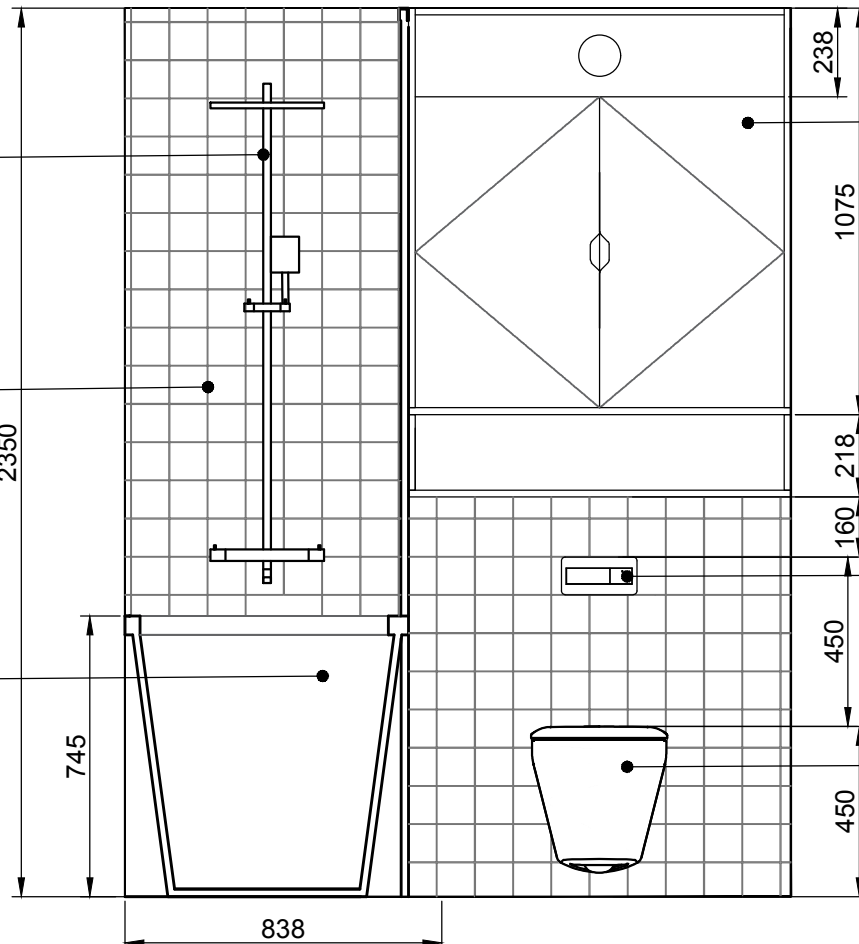


PROPOSED NEW 12MM BIRCH PLY (TREATED WITH WATERPROOF VARNISH) CUPBOARD

PROPOSED NEW PUSH PLATE
REFER TO PRODUCT SPEC.

PROPOSED NEW MODERN TOILET
REFER TO PRODUCT SPEC.

01 SCALE 1:20
PROPOSED FF BATHROOM ELEVATION A

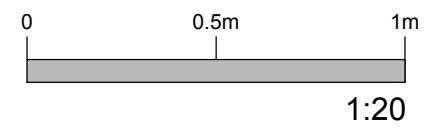

02 SCALE 1:20
PROPOSED FF BATHROOM ELEVATION B

<p>Do not scale from this drawing. The author of this drawing takes no responsibility for any dimensions obtained by measuring or scaling from this drawing and no reliance may be placed on such dimensions. If no dimension is provided, it is the responsibility of the recipient to ascertain the demisions specifically from the author or by site measurement. The sizing of ALL structural and service elements must always be checked against the relevant engineers drawings. No reliance should be placed upon sizing information shown on this drawing</p>	<p>Drawing Purpose Planning Application & Listed Building Consent</p>	<p>Location 3B Ainsworth Way London NW8 OSR</p>	<p>Description Proposed First Floor Bathroom Elevations A & B</p>	
	<p>Client Elizabeth Shearan</p>	<p>Scale 1:20 @ A3</p> <p>Date 10.04.2021</p>	<p>Drawing Number 2021 403 1 P1 PROPOSED FF BATHROOM ELEV. 1</p>	<p>Revision Date 10.04.2021</p>