
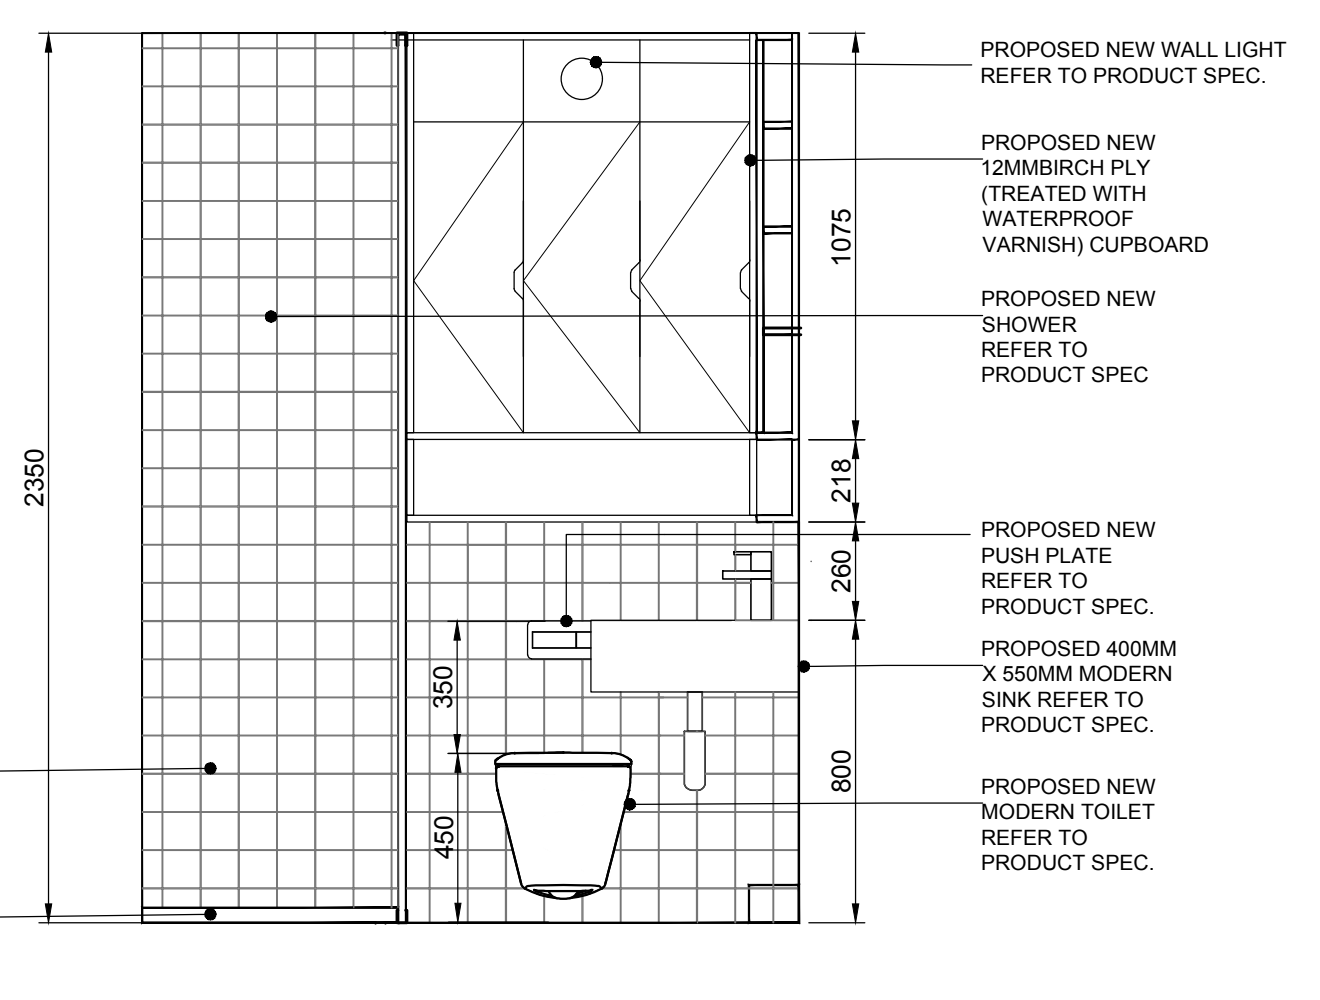


01 SCALE 1:20
PROPOSED GF TOILET ELEVATION A

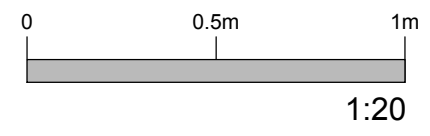

02 SCALE 1:20
PROPOSED GF TOILET ELEVATION B

<p>Do not scale from this drawing. The author of this drawing takes no responsibility for any dimensions obtained by measuring or scaling from this drawing and no reliance may be placed on such dimensions. If no dimension is provided, it is the responsibility of the recipient to ascertain the demisions specifically from the author or by site measurement. The sizing of ALL structural and service elements must always be checked against the relevant engineers drawings. No reliance should be placed upon sizing information shown on this drawing</p>	<p>Drawing Purpose Planning Application & Listed Building Consent</p>	<p>Location 3B Ainsworth Way London NW8 OSR</p>	<p>Description Proposed GF Toilet Elevations 1/2</p>	
	<p>Client Elizabeth Shearan</p>	<p>Scale 1:20 @ A3</p>	<p>Drawing Number 2021 404 1 P1 PROPOSED GF TOILET ELEV.1</p>	
	<p>Date 10.04.2021</p>	<p>Revision Date 10.04.2021</p>	<p>Revision P2</p>	