
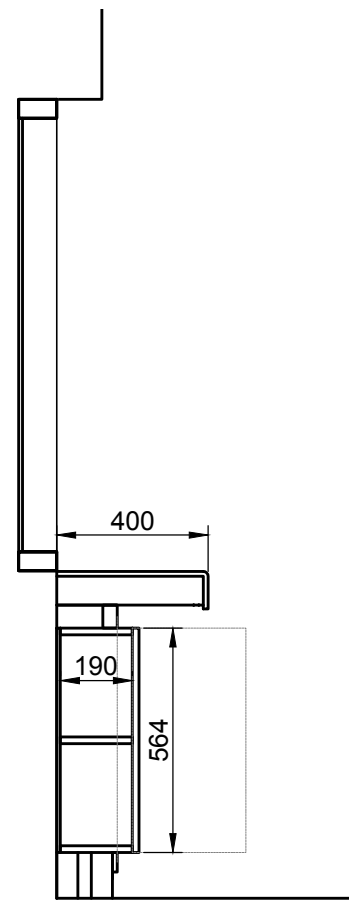


01 SCALE 1:20
PROPOSED KITCHEN SIDE ELEVATION C

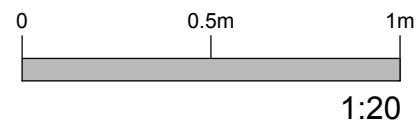

02 SCALE 1:20
PROPOSED KITCHEN SECTION

	Drawing Purpose Planning Application & Listed Building Consent		Location 3B Ainsworth Way London NW8 OSR		Description Proposed Kitchen Elevations 2/2	
	Do not scale from this drawing. The author of this drawing takes no responsibility for any dimensions obtained by measuring or scaling from this drawing and no reliance may be placed on such dimensions. If no dimension is provided, it is the responsibility of the recipient to ascertain the deminsions specifically from the author or by site measurement. The sizing of ALL structural and service elements must always be checked against the relevant engineers drawings. No reliance should be placed upon sizing information shown on this drawing		Client Elizabeth Shearan		Scale 1:20 @ A3	Drawing Number 2021 602 P1 PROPOSED KITCHEN ELEVATION 2
					Date 10.04.2021	Revision Date 10.04.2021
						Revision P1