


① PLAN 1:50



② ELEVATION 1:50

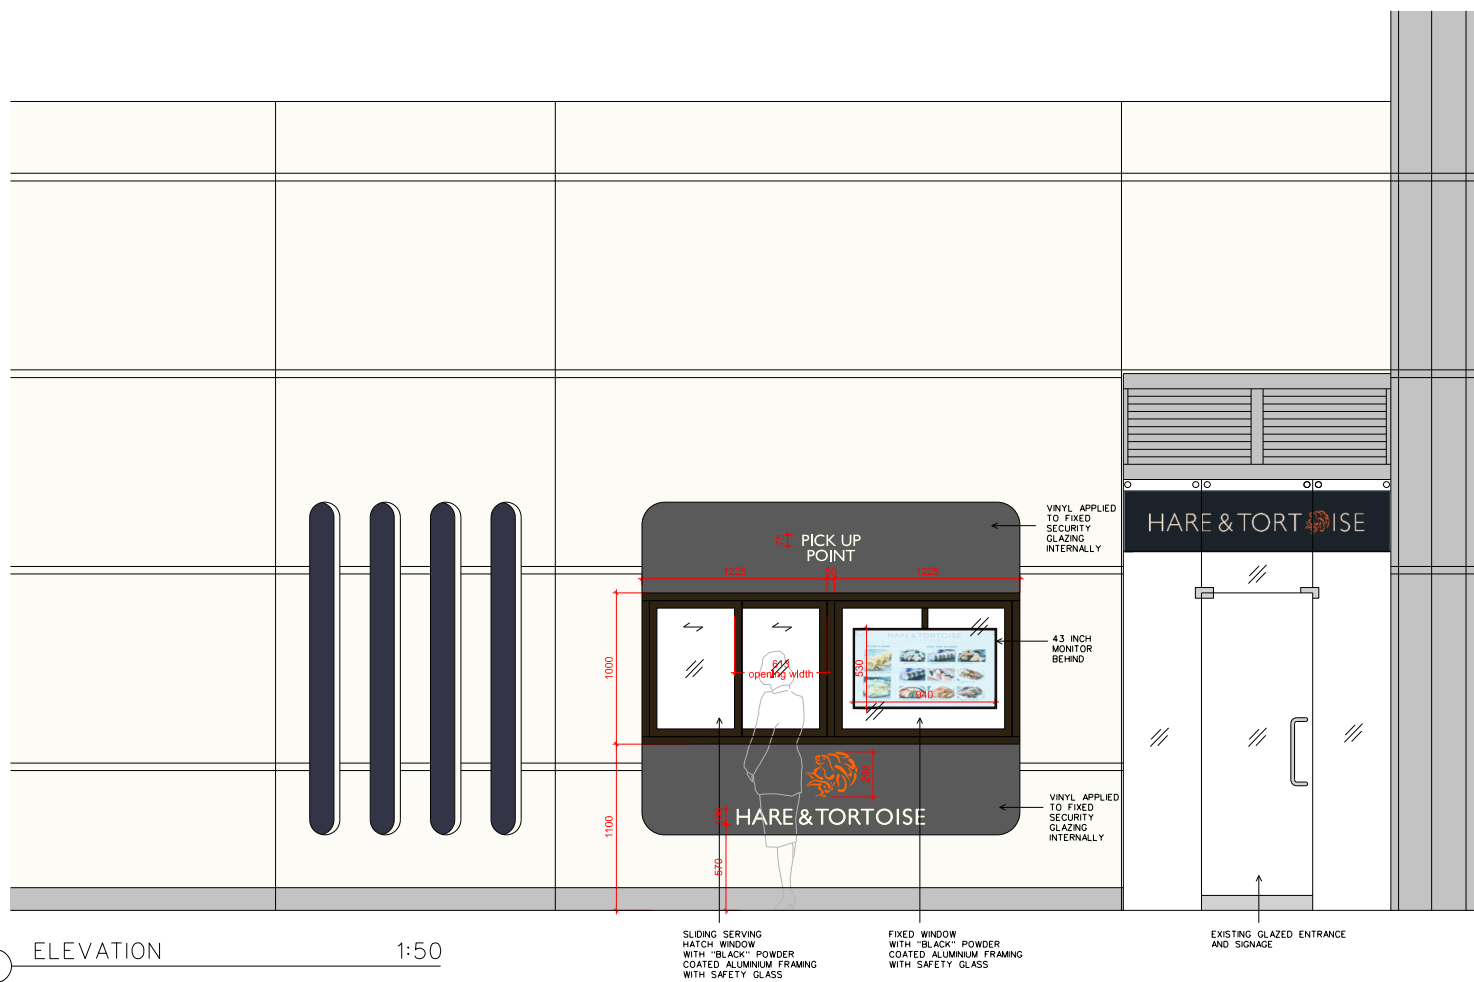

③ SLIDING SERVING WINDOW HATCH REFERENCE



④ VISUALISATION OF PROPOSAL

Rev	Date	Reason
-	19.07.21	Planning , LBC & Advertising Consent Applications

#### NOTES



PROJECT	H&T BLOOMSBURY		
CLIENT	BRONZEMARCH		
DRAWING TITLE	PROPOSED SHOP WINDOW		
SCALE	1:50@A3		
JOB NO	2057	DRAWN BY	GY
DRAWING NO	P03	REVISION	
DATE	19.07.21	STATUS	PLANNING

GORDON YOUNG ARCHITECTS