

ALL DIMENSIONS TO BE VERIFIED ON SITE BEFORE COMMENCING ANY WORK OR MAKING SHOP DRAWINGS



Scale bar



0

5m

NORTH

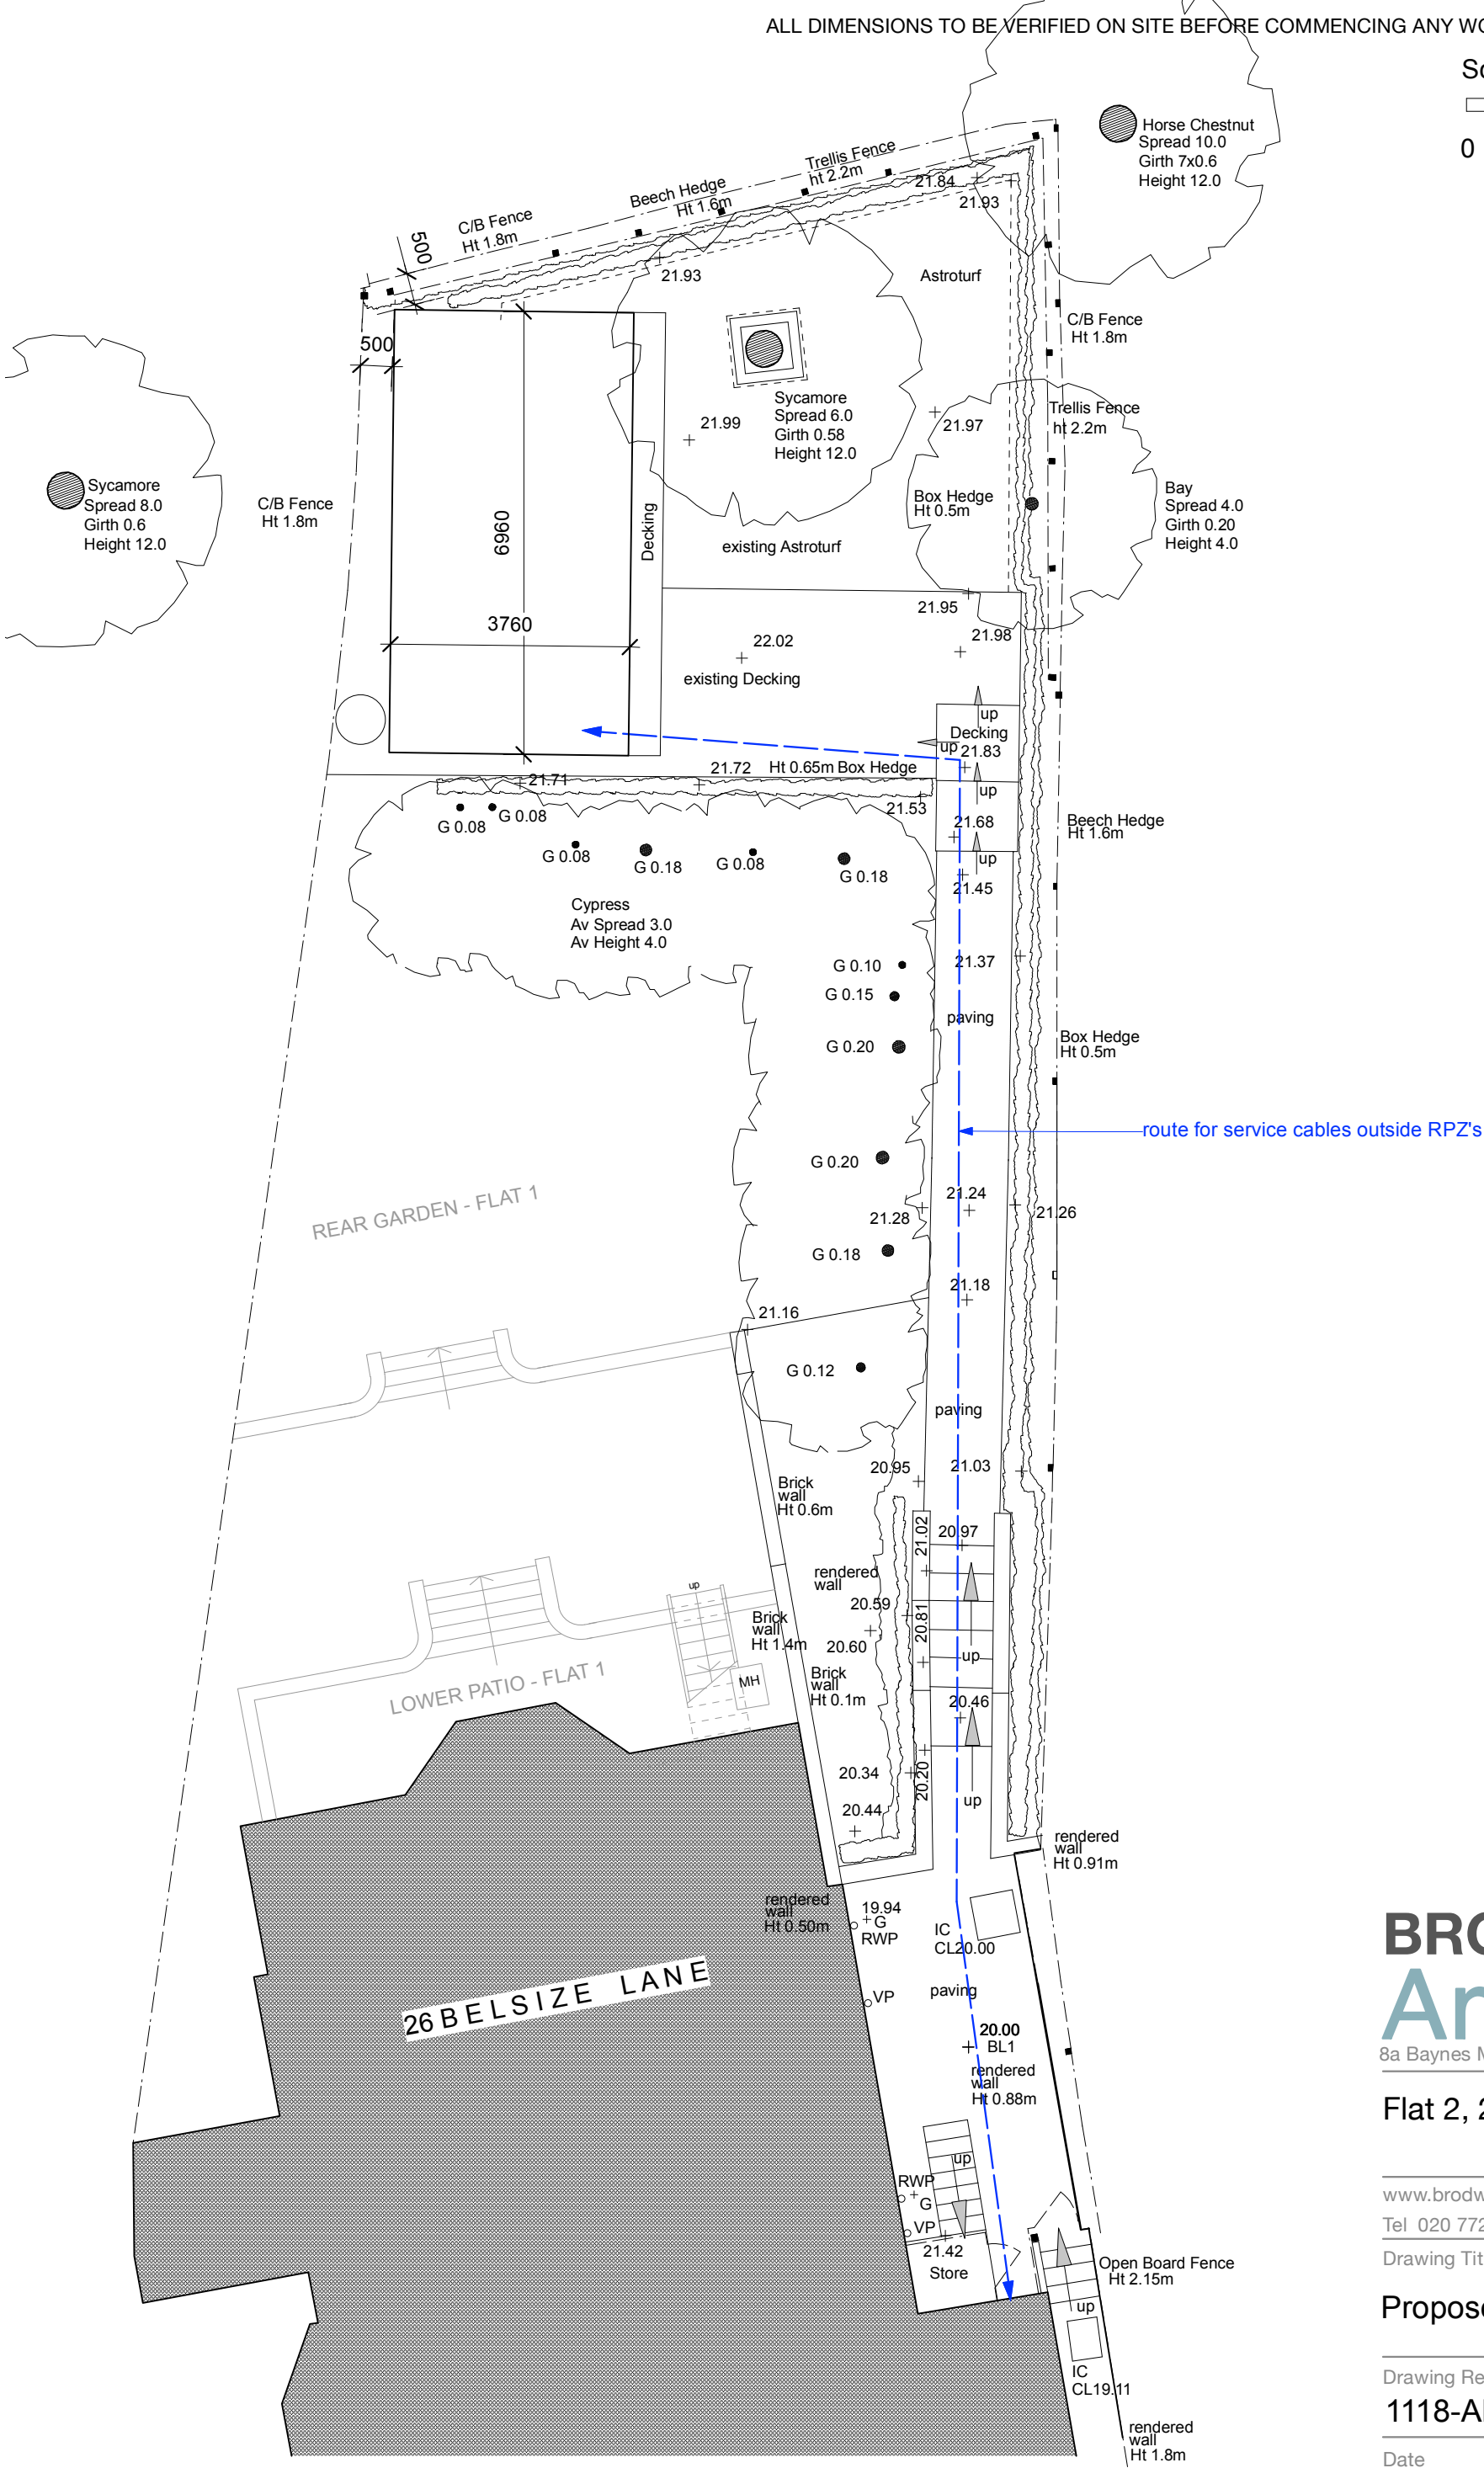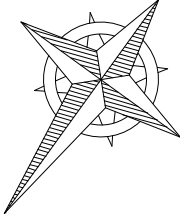

BROD WIGHT
Architects
8a Baynes Mews --- London --- NW3 5BH

Flat 2, 26 Belsize Lane, NW3

www.brodwight.co.uk office@brodwight.co.uk
Tel 020 7722 0810 This drawing is copyright

Drawing Title:
Proposed Rear Garden Plan

Drawing Ref:
1118-AP03

Date June 2021 Scale 1:100@A3/1:50@A1