



ELEVATION AA

NEW BATH
bath panels formed with SW framing clad with painted tongued, grooved & beaded MDF sheet with 120mm high painted timber 'ogee' skirting

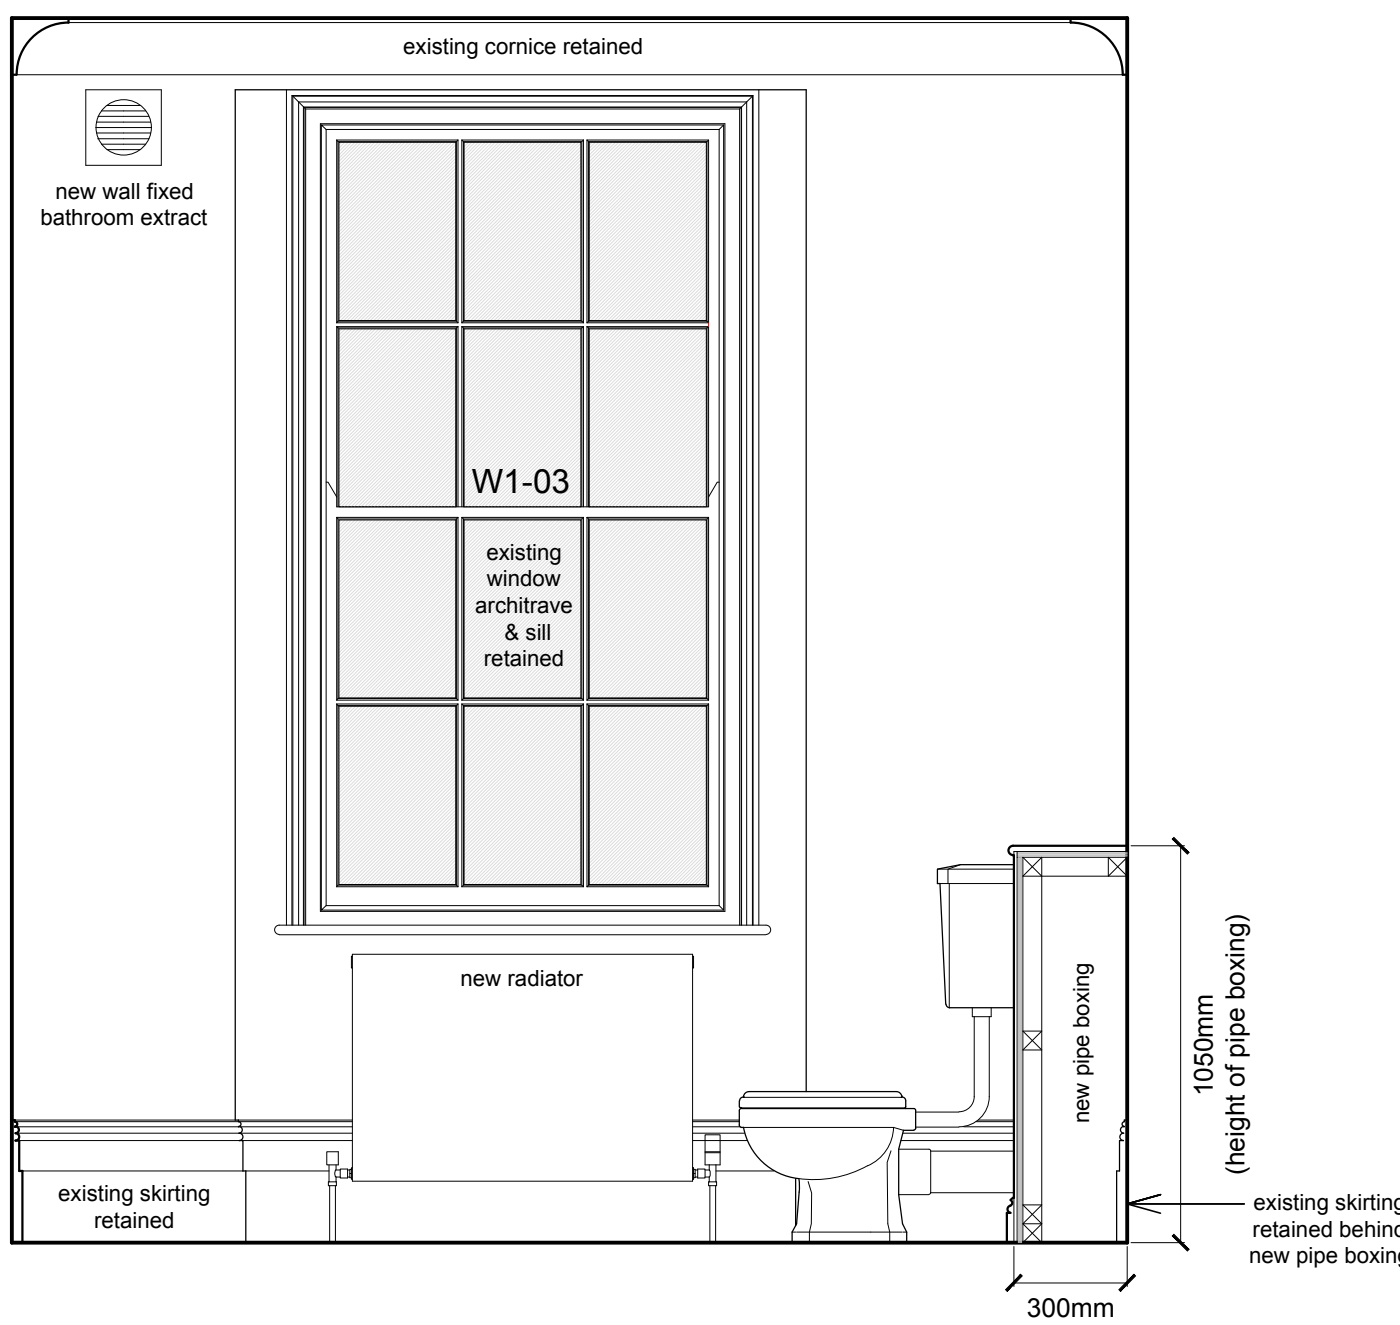


ELEVATION BB

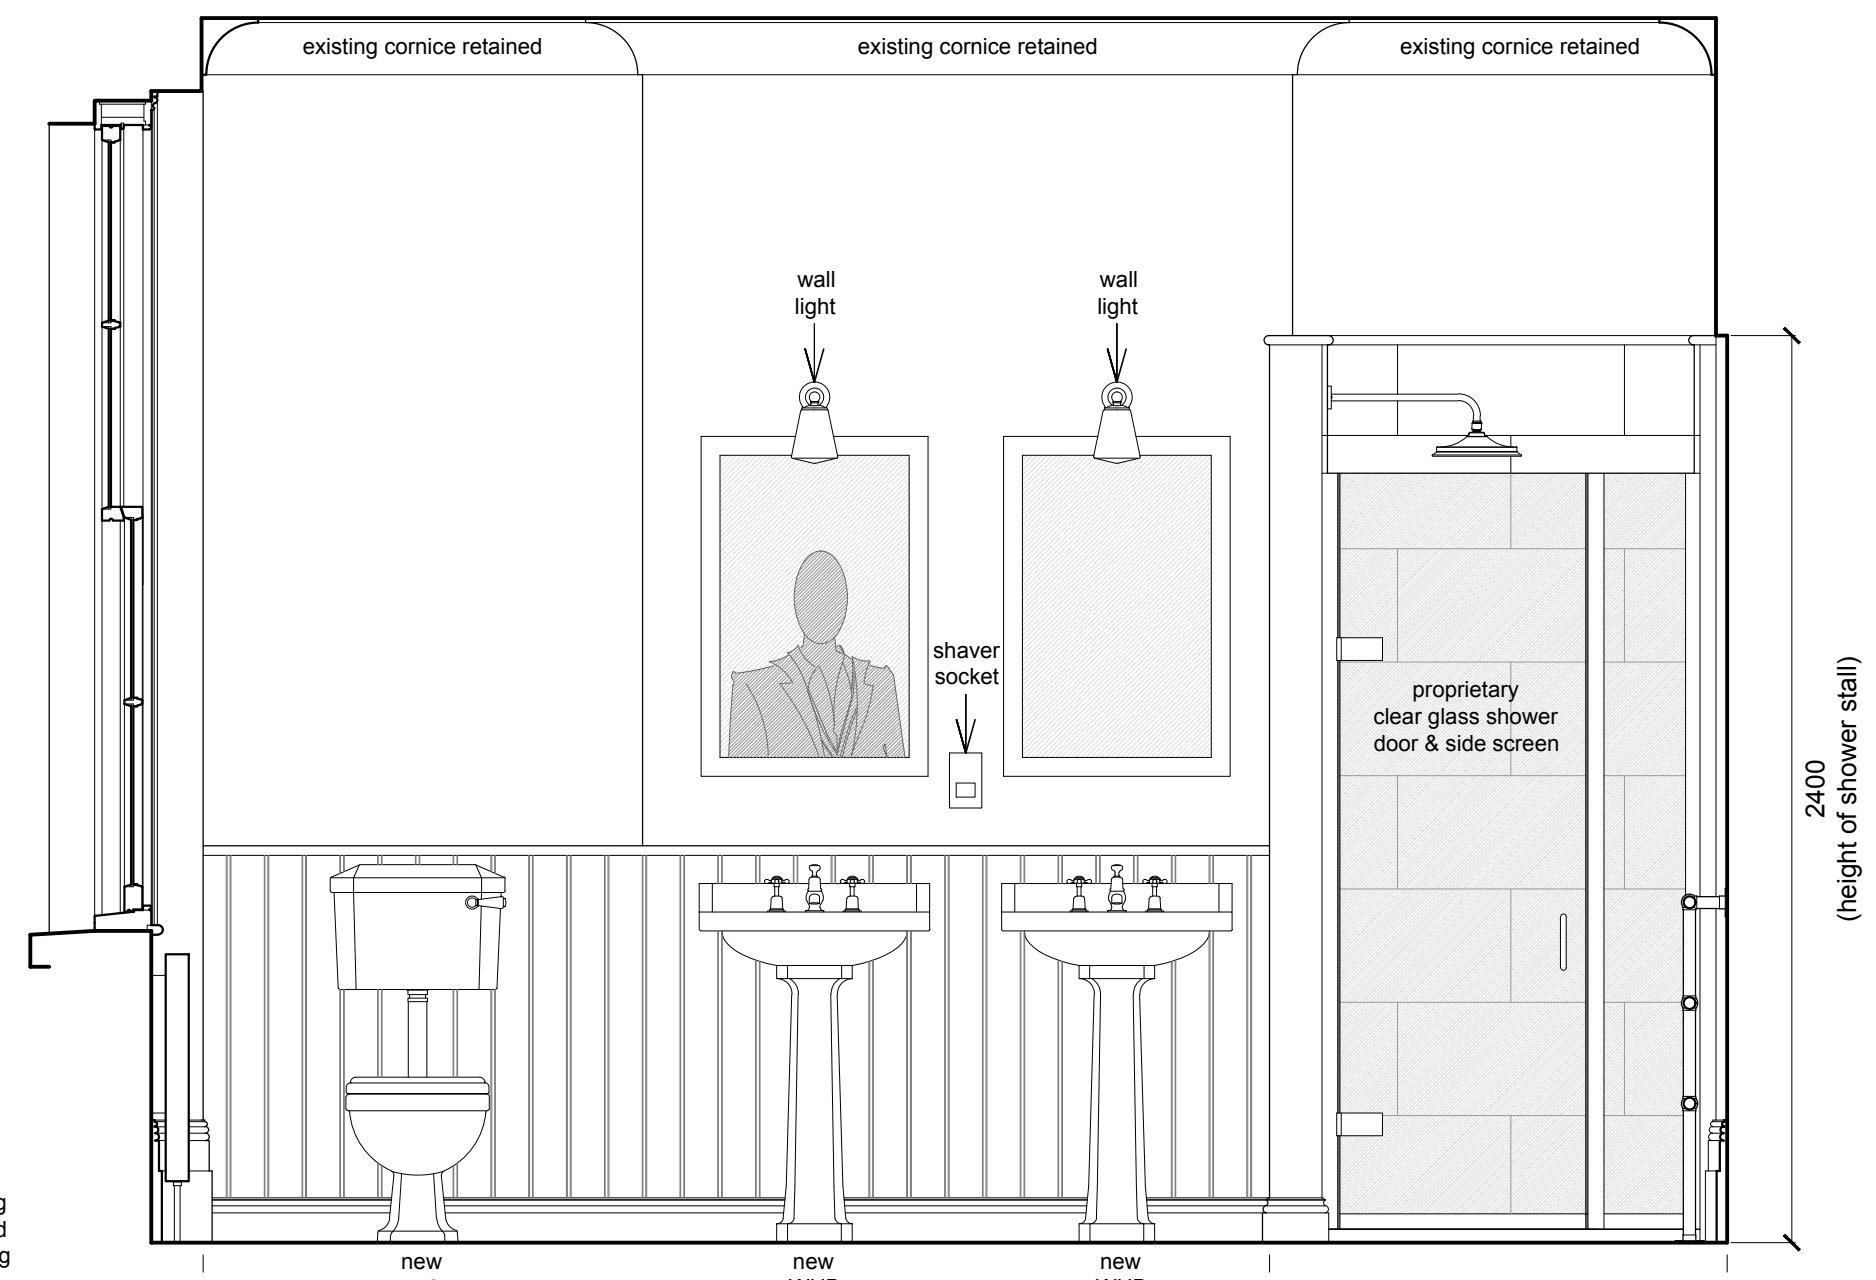


ELEVATION CC

NEW PIPE BOXING
formed with SW framing & 12mm plywood sheet & clad with painted tongued, grooved & beaded MDF sheet with 25mm 'bull nosed' painted timber counter & 120mm high painted timber 'ogee' skirting

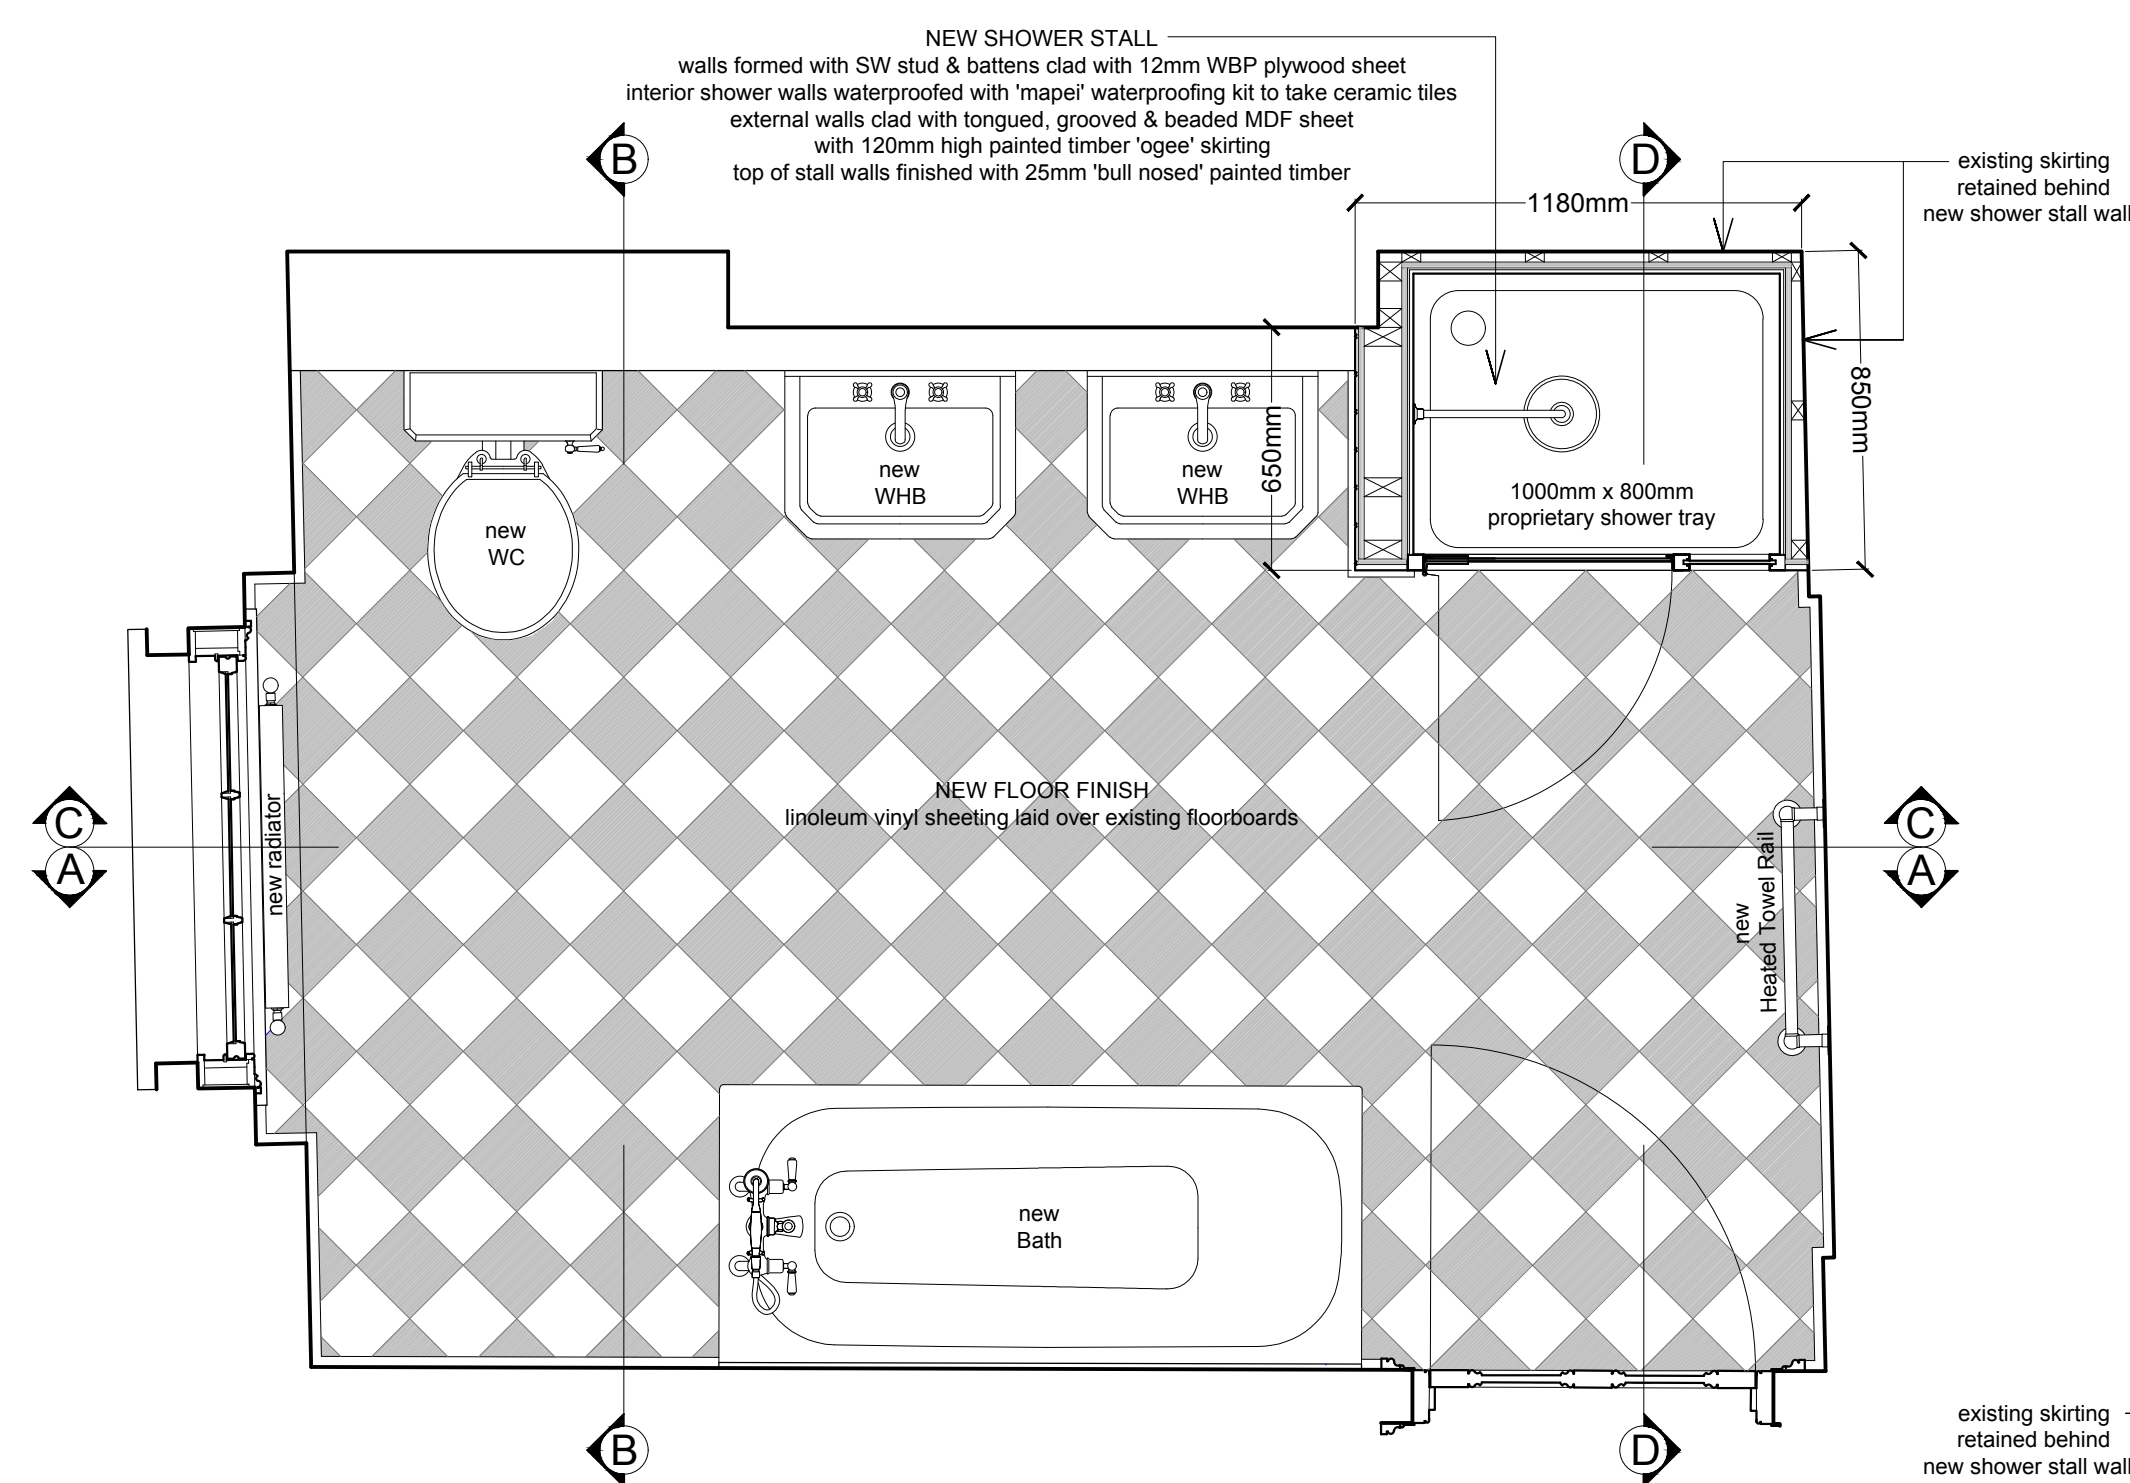


PLAN

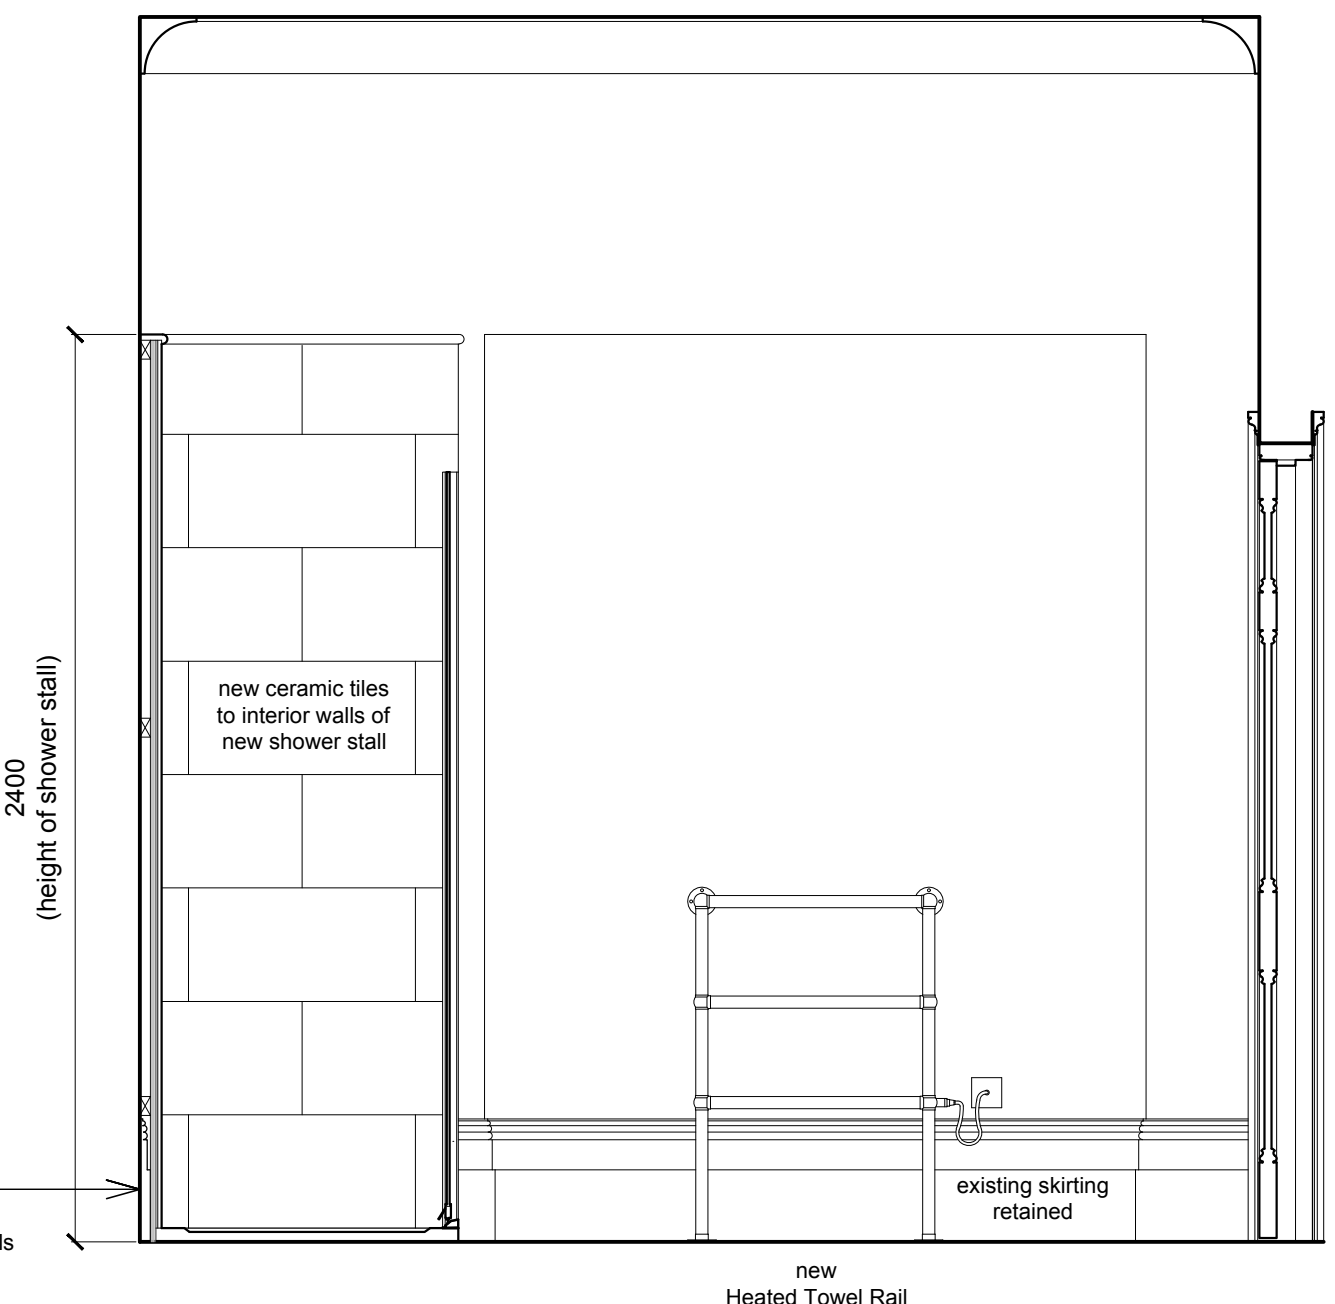

ELEVATION DD

SCALE 1:20 on A1

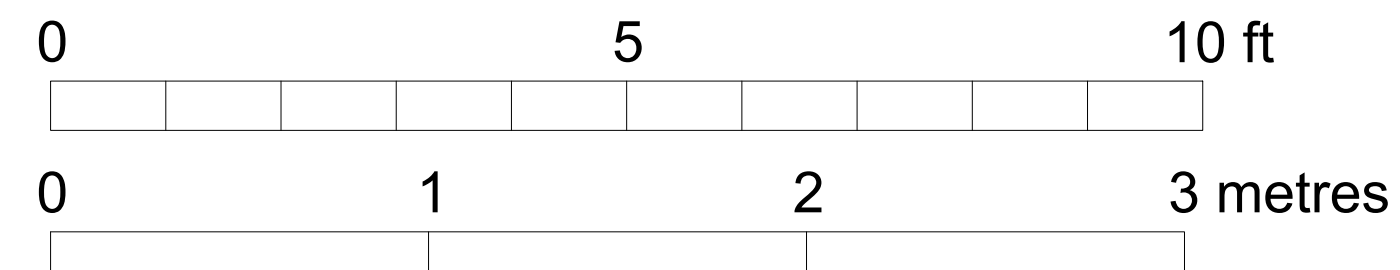

APPLICATION PREPARED BY
ROSS DUGUID
Tel : 07971 879 882
email : rossduguid@me.com

53 SIDMOUTH STREET, W1CH 8JX

BATHROOM 1F 03
AS PROPOSED

SCALE - 1:20 on A1

A1-17