

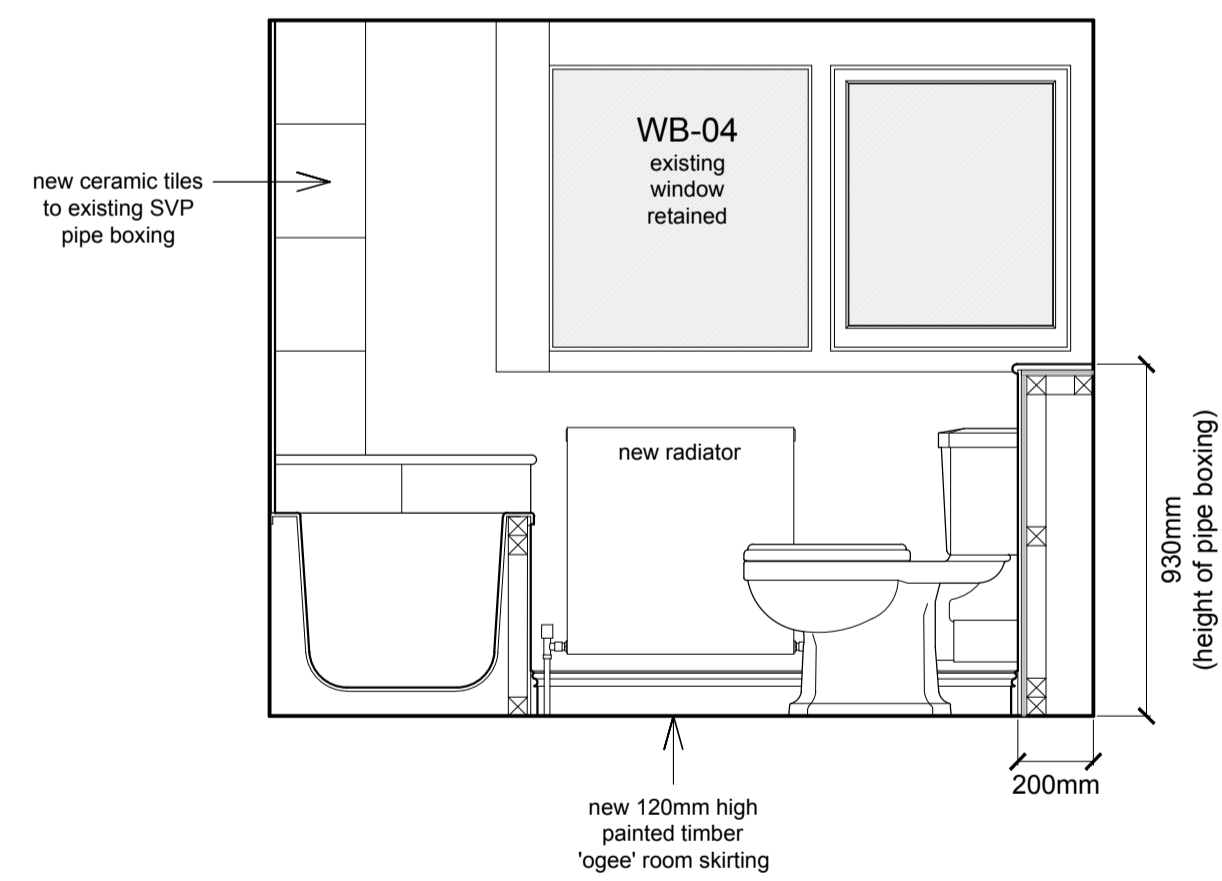


BATHROOM BF-06

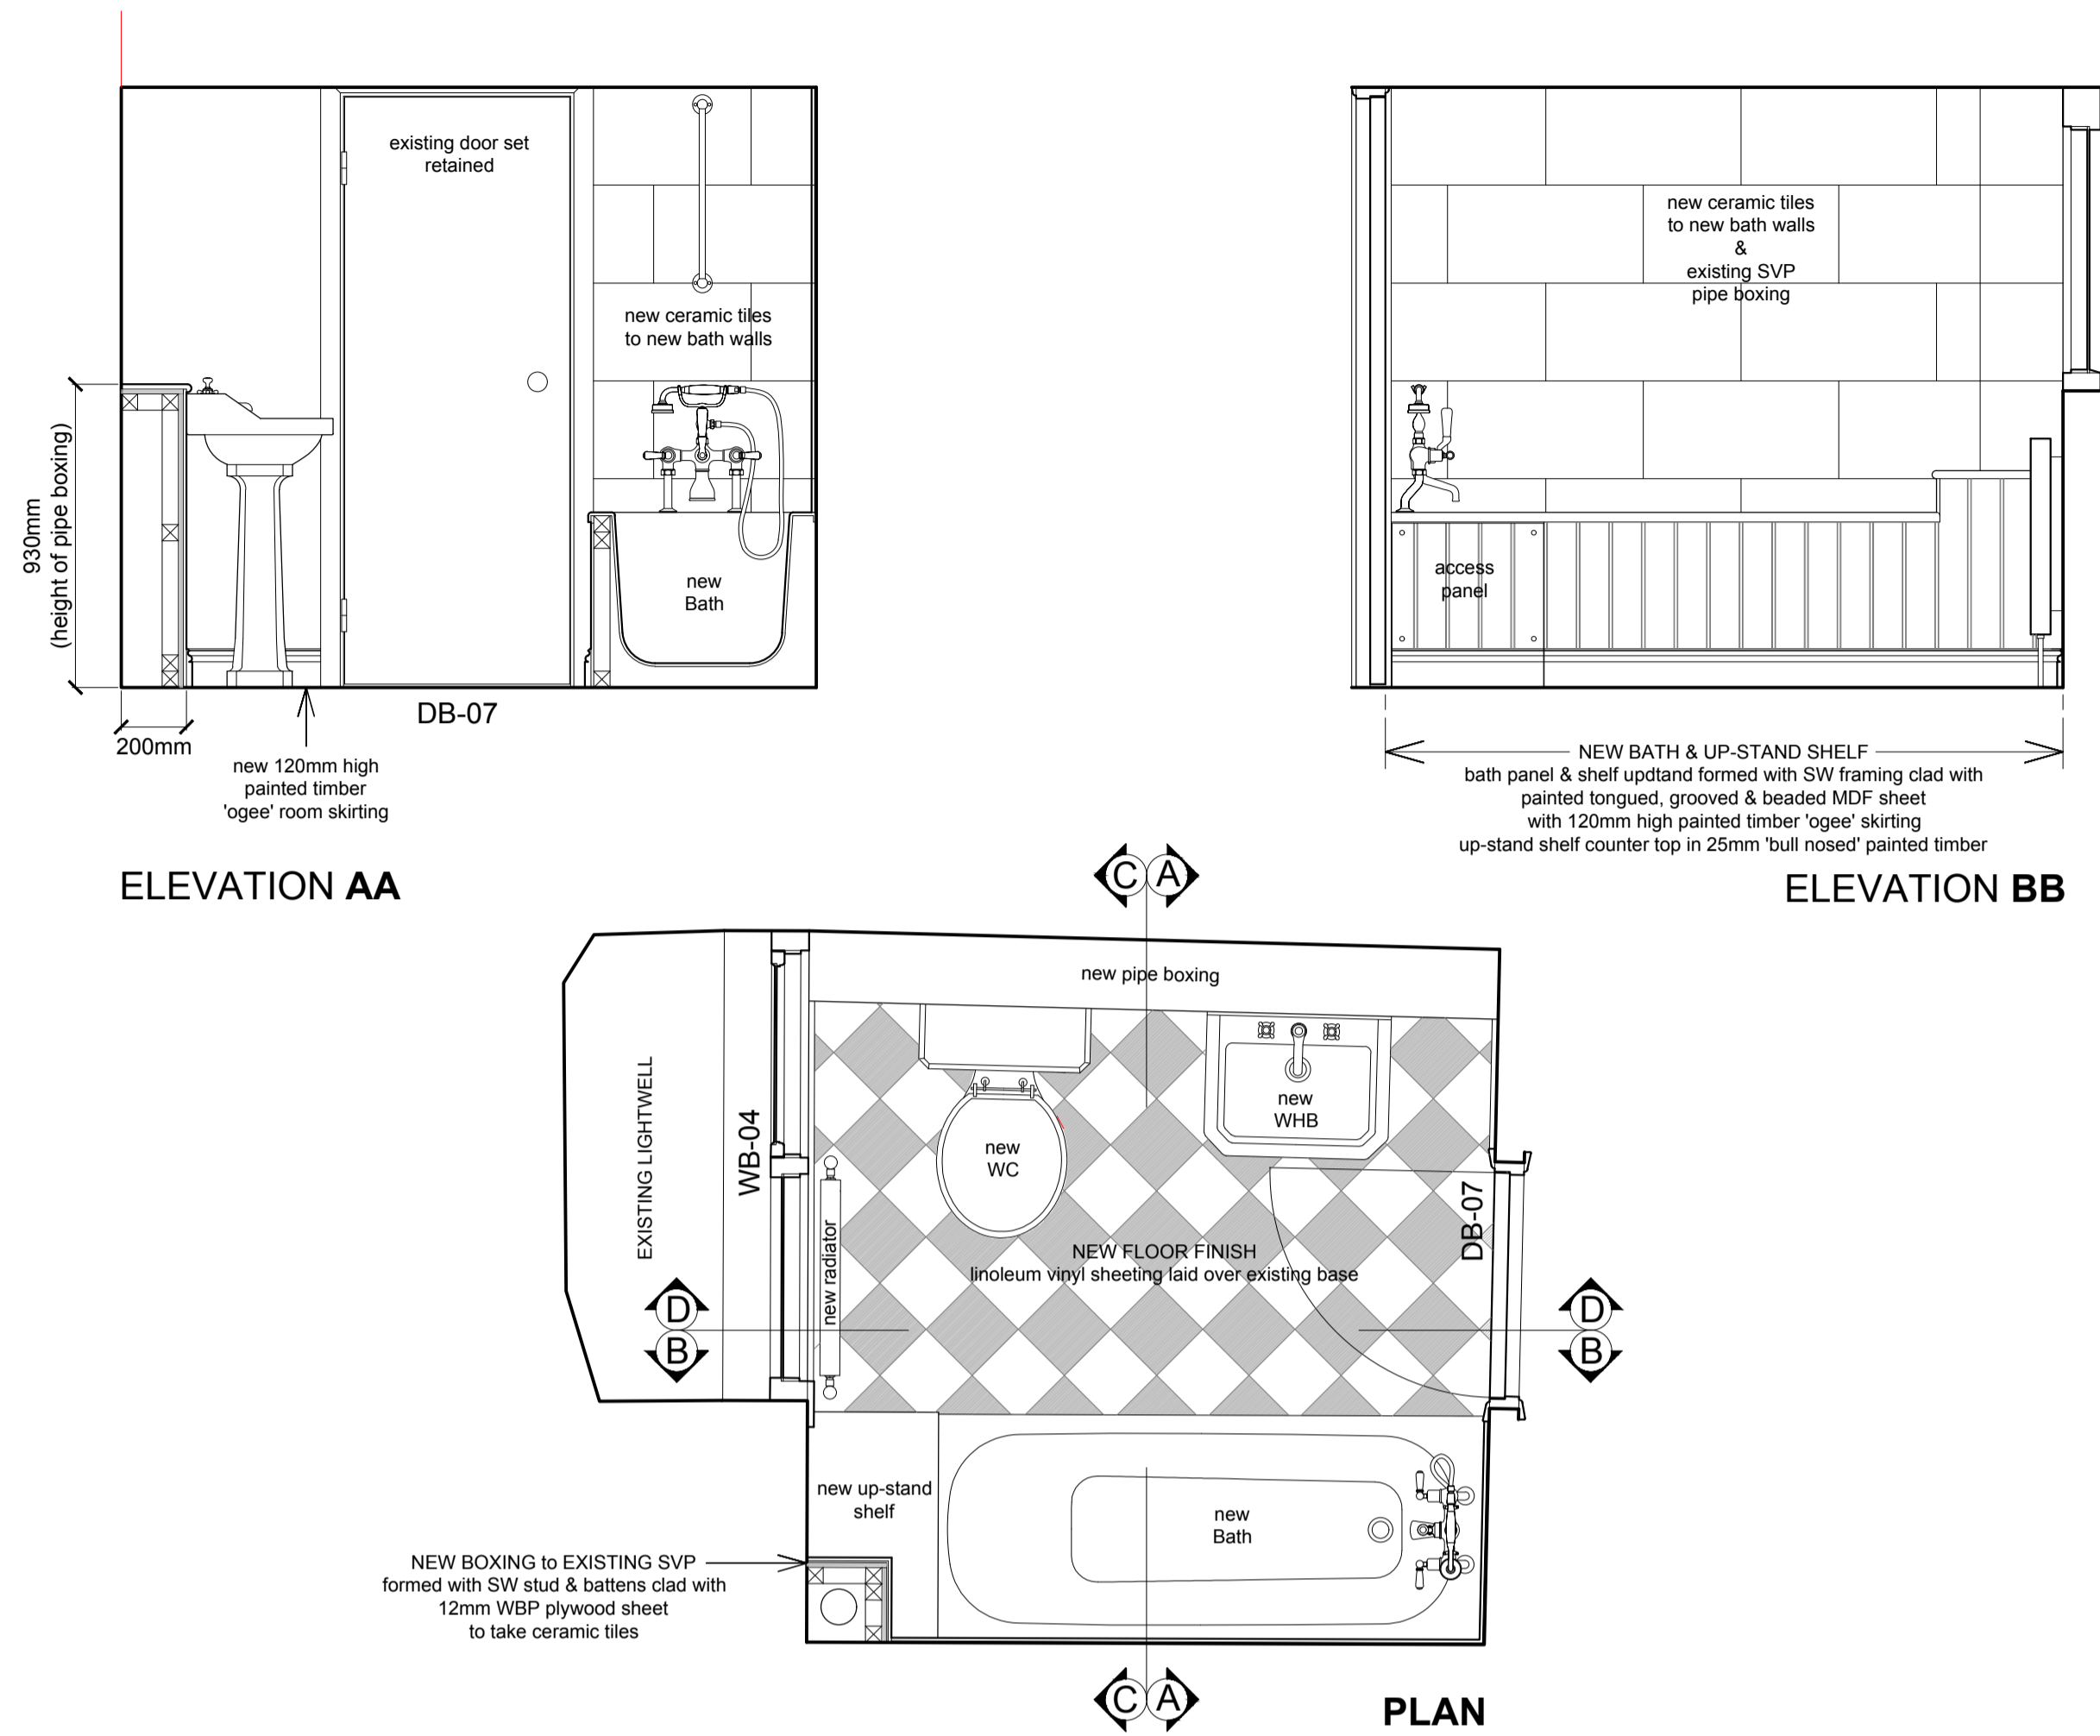


ELEVATION CC

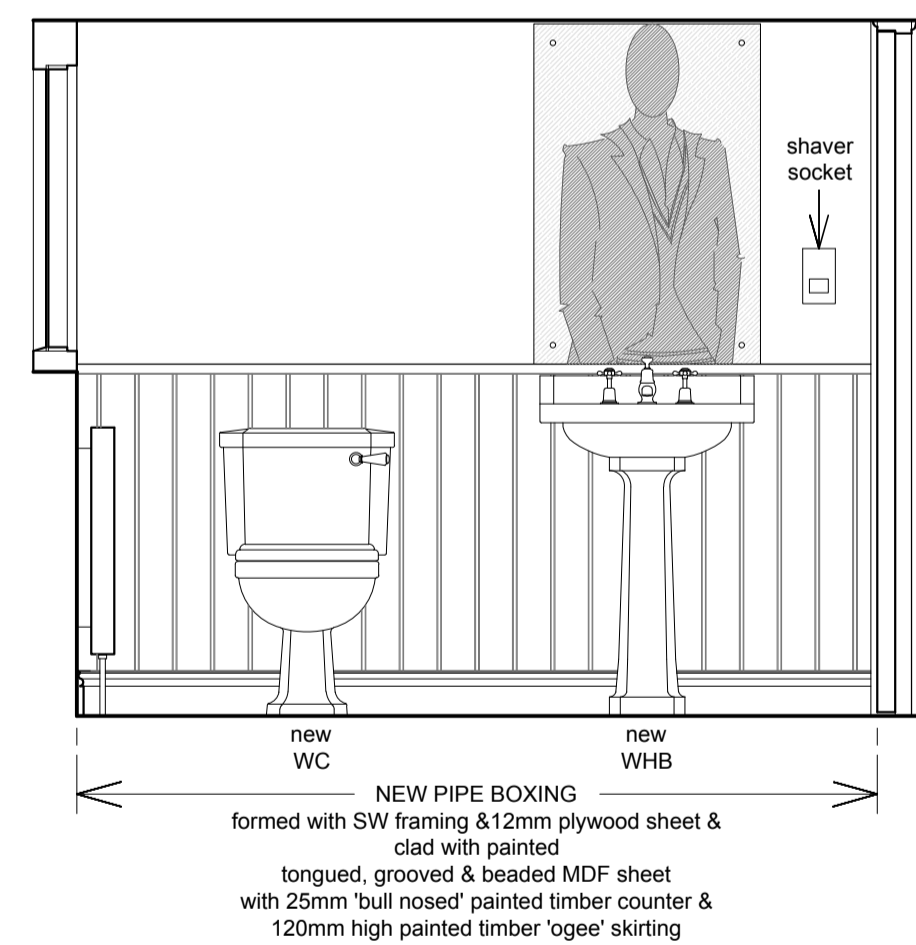


ELEVATION DD


SCALE 1:20 on A1

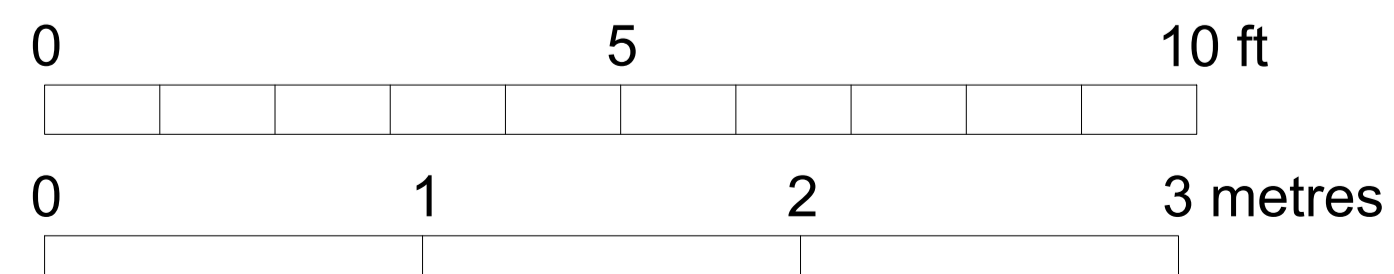



UTILITY BF-05

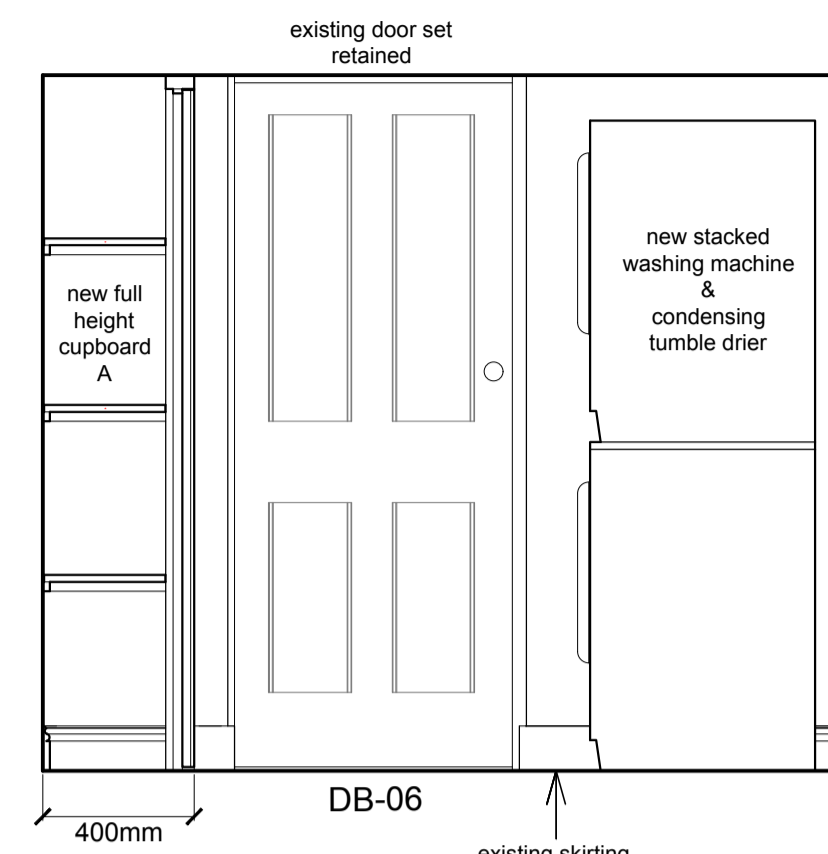


ELEVATION AA

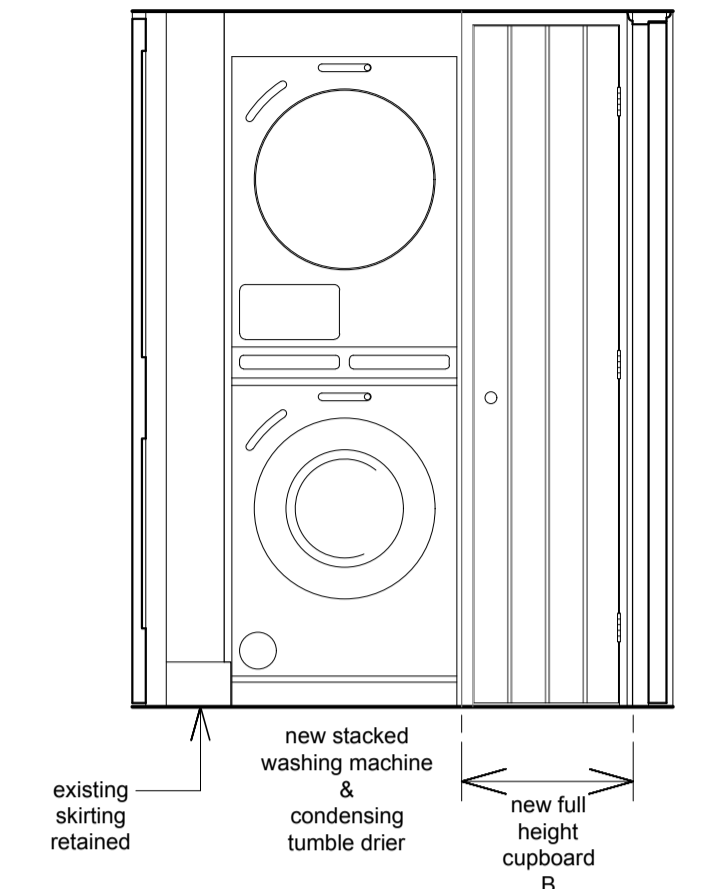

ELEVATION BB

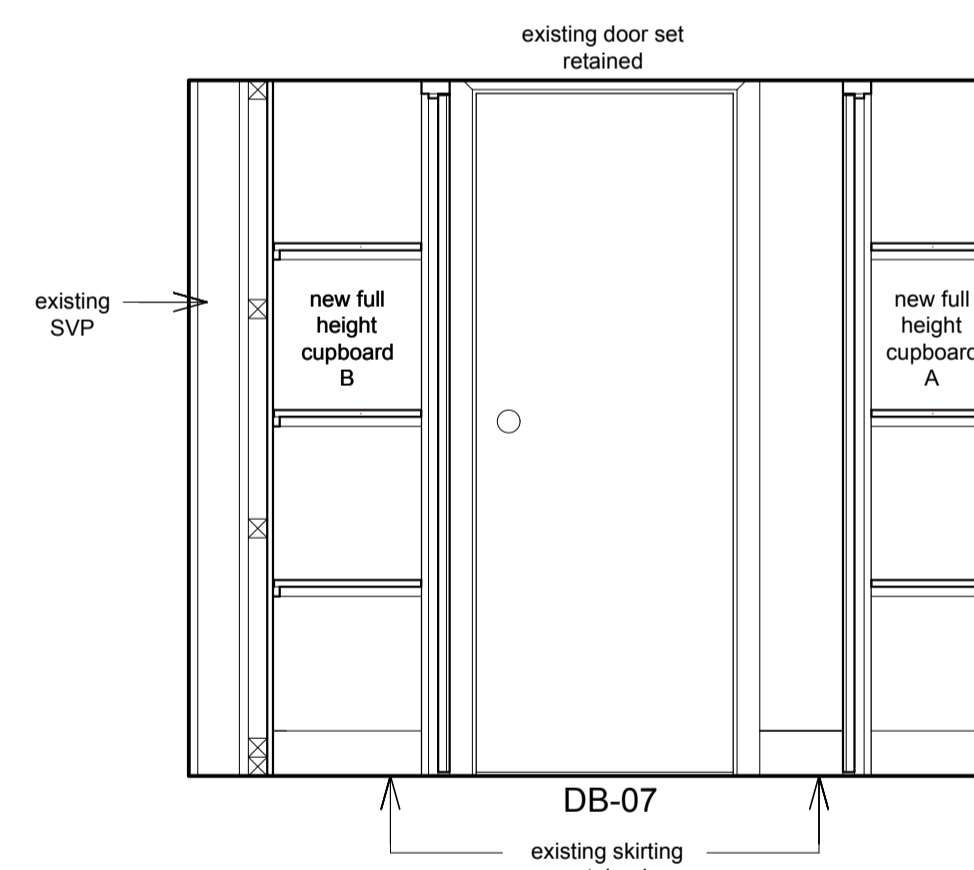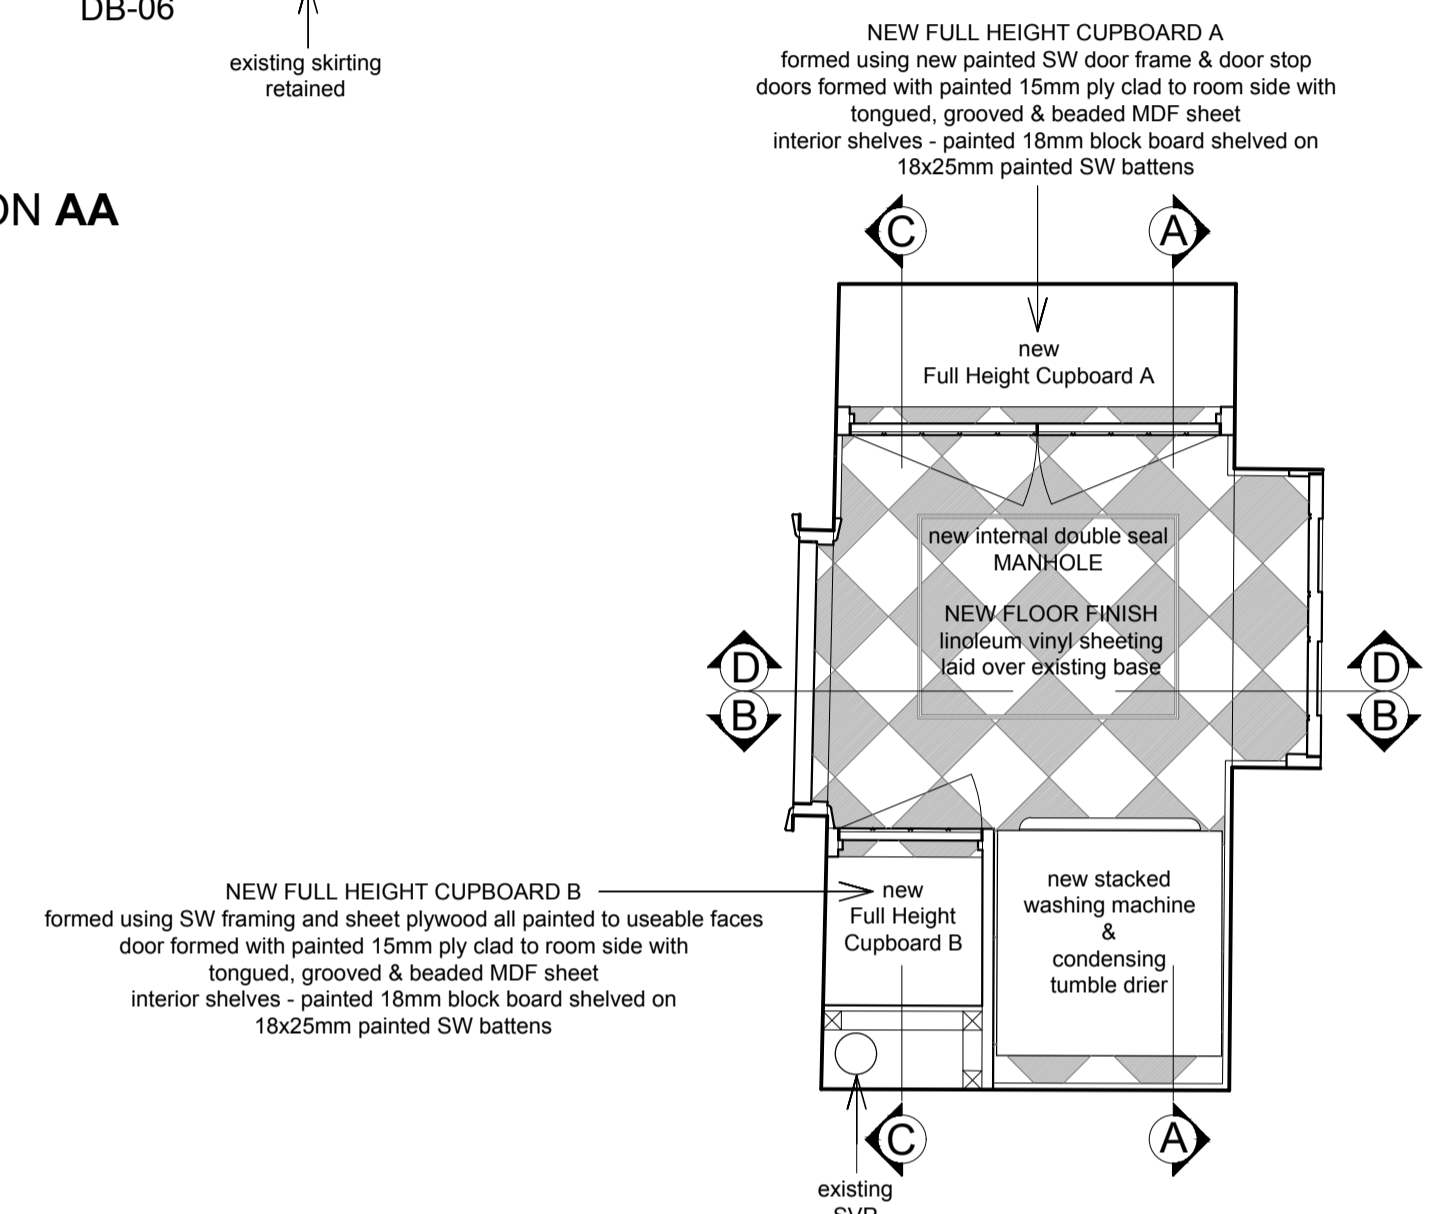


ELEVATION CC

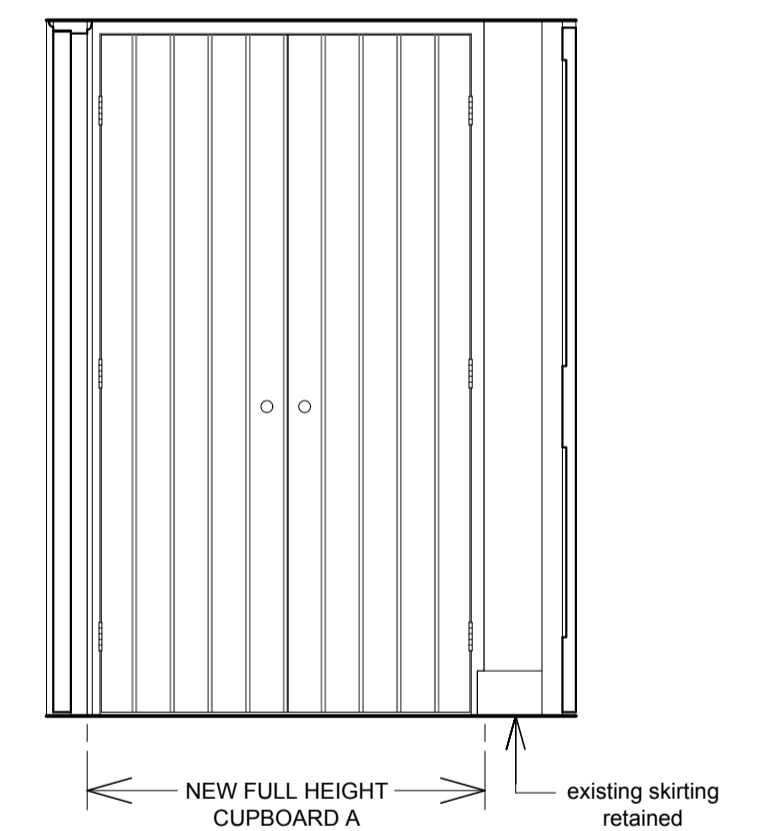

ELEVATION DD

SCALE 1:20 on A1

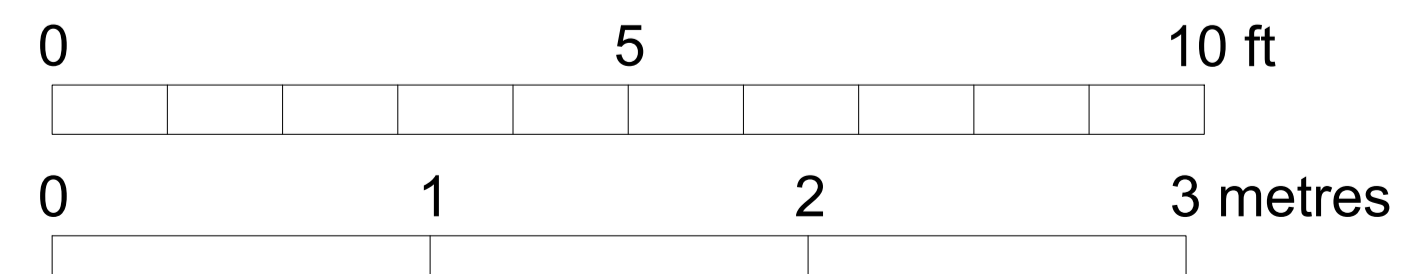

APPLICATION PREPARED BY
 ROSS DUGUID
 Tel : 07971 879 882
 email : rossduguid@me.com

53 SIDMOUTH STREET, W1CH 8JX

UTILITY BF-05 &
 BATHROOM BF-06
AS PROPOSED

SCALE - 1:20 on A1

A1-18