





1 SCALE 1:20 @ A3
BIN STORE PLAN

40x90mm CENTRAL POST;
PROFILE DIMS TBC BY METALWORK CONTRACTOR
40x90mm METAL FRAME;
PROFILE DIMS TBC BY METALWORK CONTRACTOR

44mm X 21mm WESTERN RED CEDAR
BATTENS CLADDING

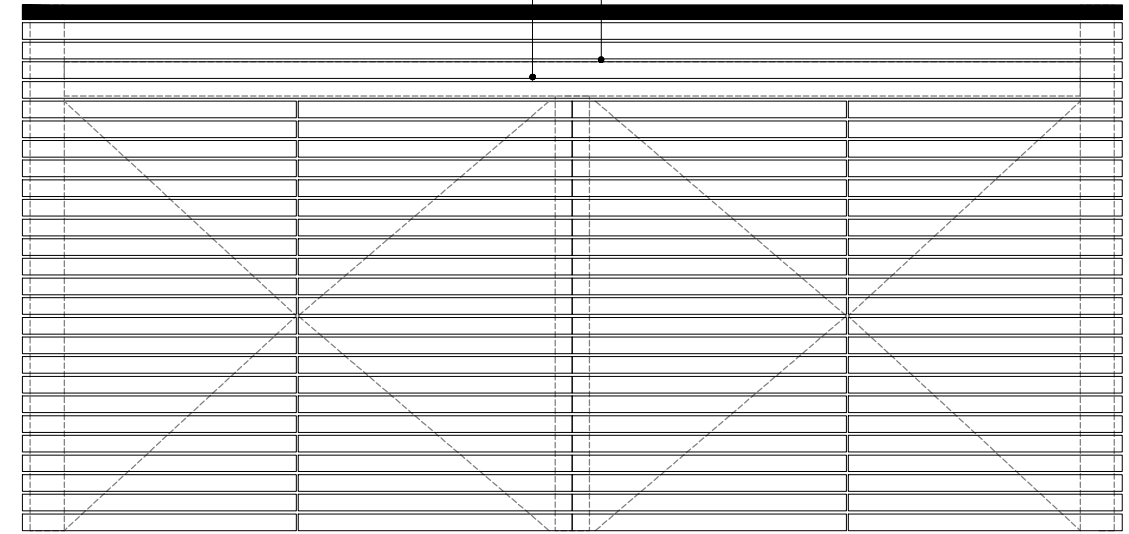


4 SCALE 1:20 @ A3
BIN STORE ELEVATION

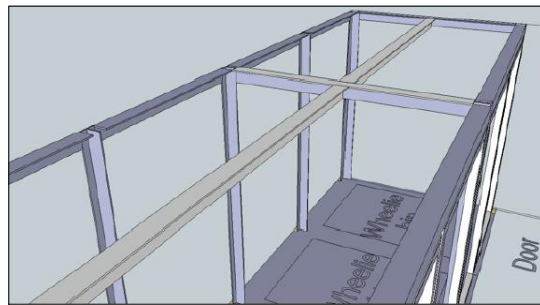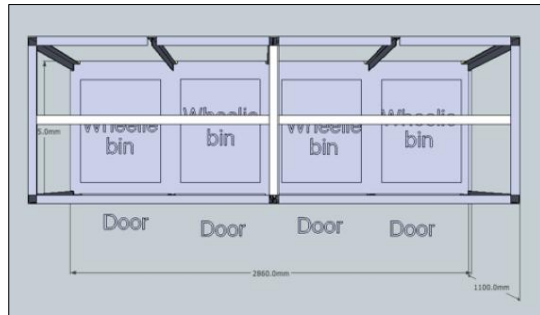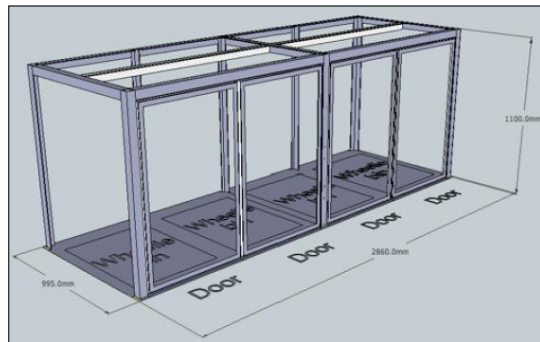

2 BIN STORE STRUCTURE



3 BIN STORE EXAMPLE

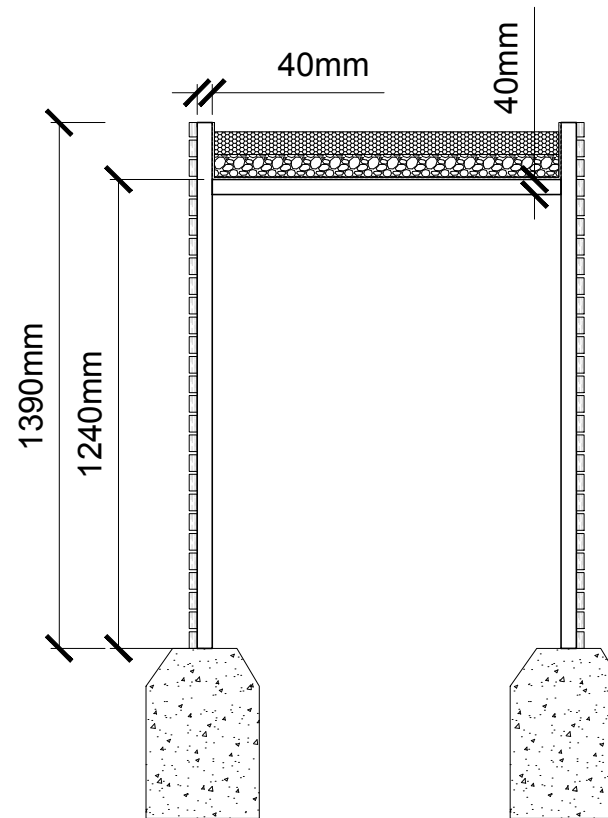

5 SCALE 1:20 @ A3
BIN STORE SECTION

A	FOR PLANNING	03/08/21
REV.	DESCRIPTION	DATE
DRAWN	OT	
DATE	29/07/21	
SCALE@A3	1:20	
STATUS	FOR PLANNING	
DWG. NO	1_KIDDERPORE_L401	

PROJECT TITLE
1 KIDDERPORE AVENUE
DRAWING TITLE
FRONT GARDEN
PROPOSED BIN STORE

